



- NOTES: UNLESS OTHERWISE SPECIFIED
 1. DIMENSIONS IN INCHES.
 2. MATERIAL: ALUMINUM 6061
 3. REMOVE ALL BURRS AND SHARP EDGES.
 4. TOLERANCES: .XX ± .03
 .XXX ± .005
 X° ± .5°


5. MATERIAL FINISH: 64/MACHINE ALL OVER

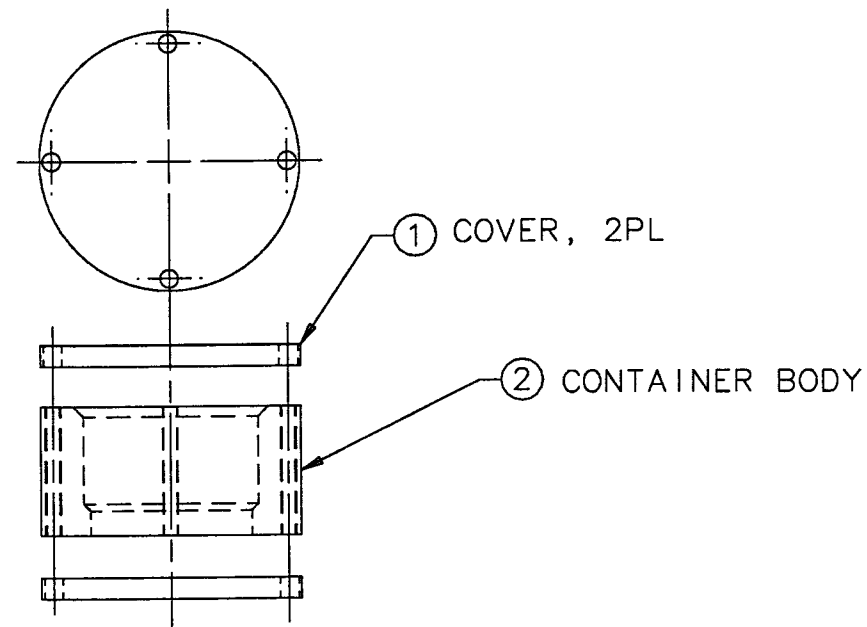

ASSEMBLY

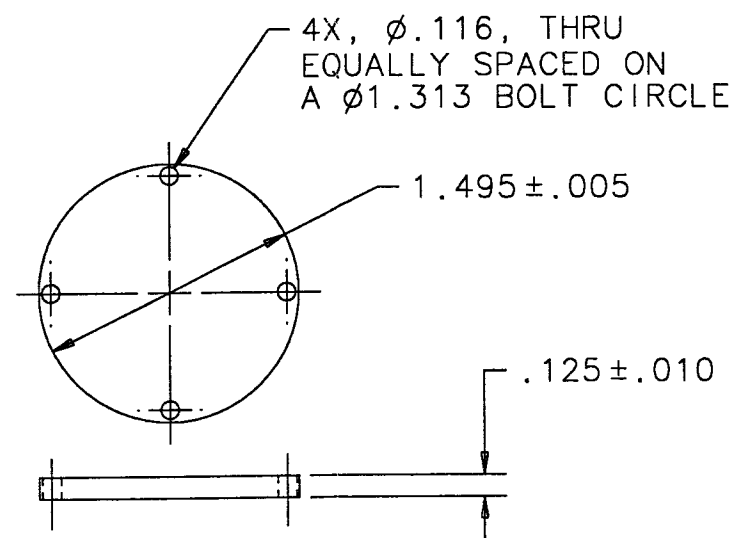

COVER DETAIL

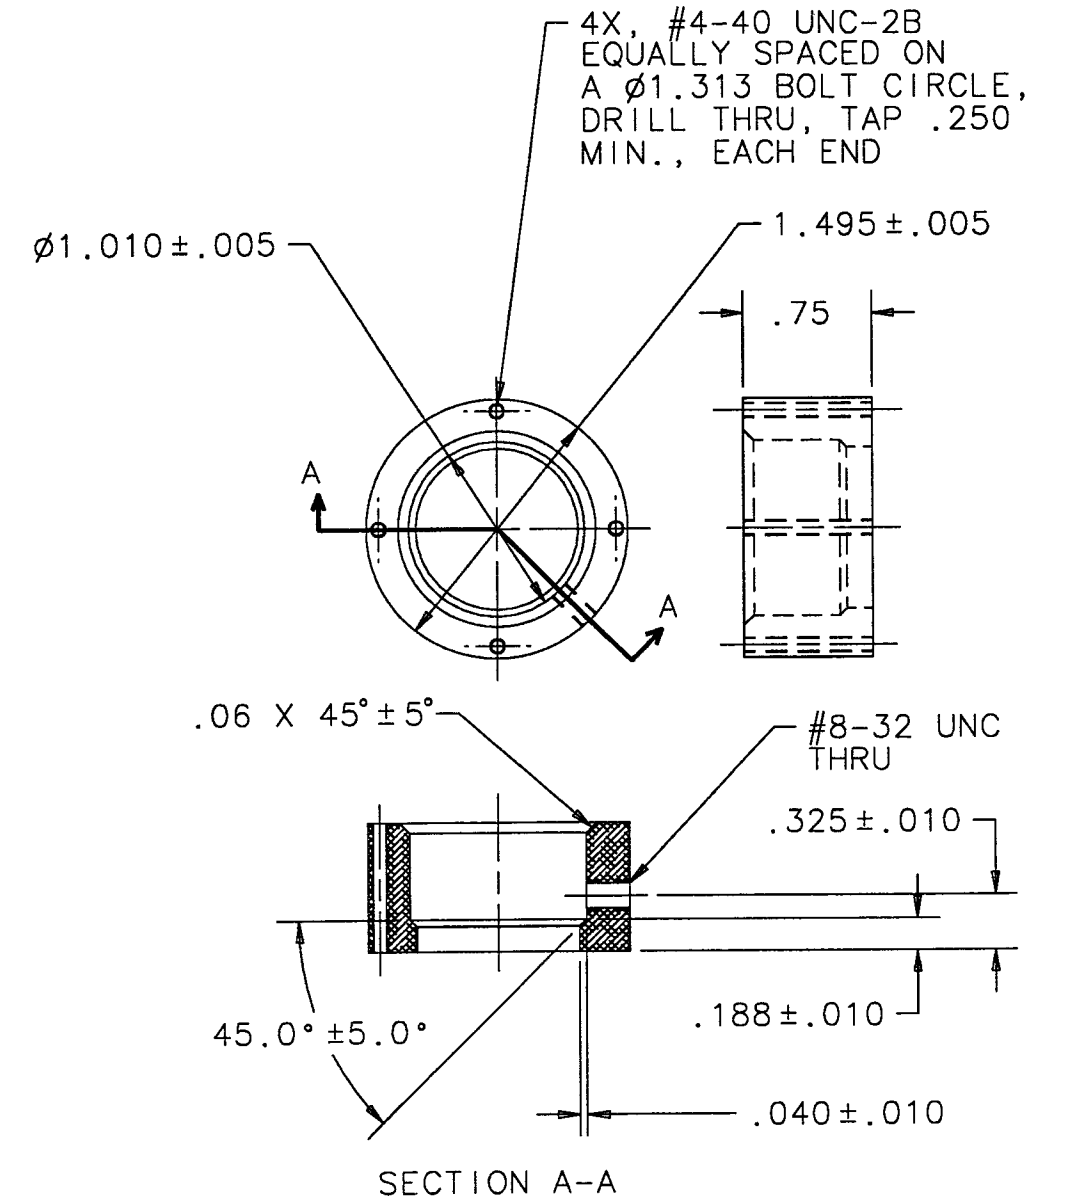

CONTAINER BODY DETAIL

SUPER MIRROR CONTAINER ASSEMBLY, 1"

LIGO-D950164-00-D

/home/janeen/tmp/gariboxb.asc