

1

2

3

4

NOTES: (UNLESS OTHERWISE SPECIFIED)

1. BREAK ALL SHARP EDGES EXCEPT AS INDICATED.

REV	DATE	DRAWN BY	CHECKED	DCC	DCN/DESCRIPTION
A	7-28-97	J. Hazel			E970121/INITIAL RELEASE
B	4-30-98	J. Hazel			E980087/ADD EDGE SHARP CALLOUTS REMOVE NOTE 2. FILLETS:R.015MAX

A

B

C



D

A

B

C

D

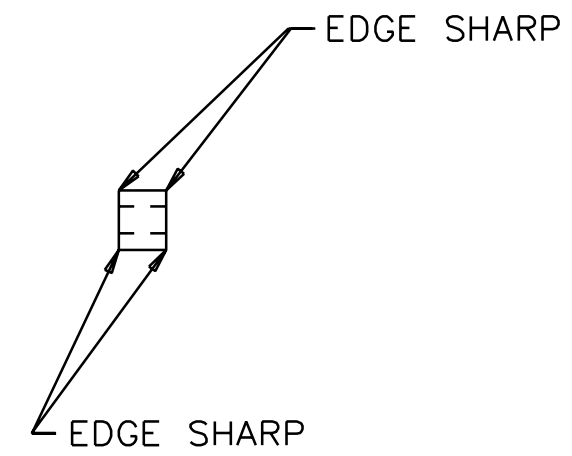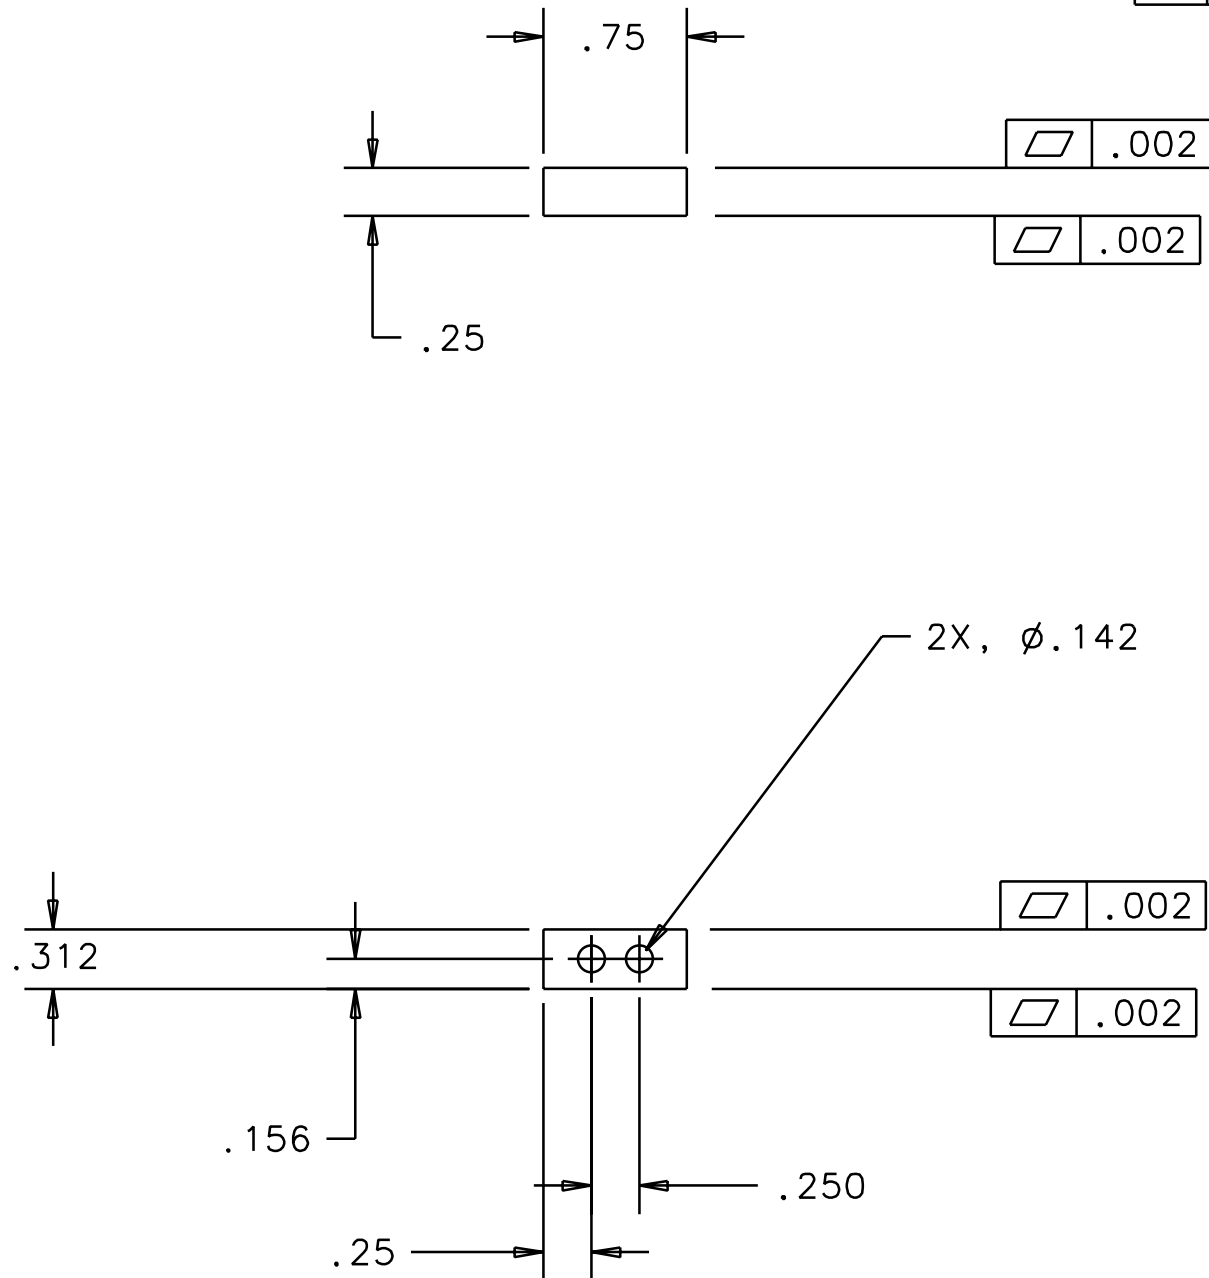

QTY REQD	FSCM NO	PART OR IDENTIFYING NO	NOMENCLATURE OR DESCRIPTION	MATERIAL SPECIFICATION	ITEM NO
PARTS LIST					
UNLESS OTHERWISE SPECIFIED DIMENSIONS ARE IN INCHES TOLERANCES ARE: FRACTIONS DECIMALS 0.XX = ±0.01 0.XXX = ±0.005 ANGLES = ±0.5° DO NOT SCALE DRAWING			APPROVALS DRAWN J. Hazel CHECKED	DATE 4/96	CALIFORNIA INSTITUTE OF TECHNOLOGY MASSACHUSETTS INSTITUTE OF TECHNOLOGY
NEXT ASSEMBLY D960132			TITLE LOS CLAMP, SUSPENSION BLOCK		
FILE LOCATION /home/dcc/docs/D960134.pdf			DWC NO. D960134-B-D		
FINISH 64			SCALE 1/1		SHEET 1 OF 1

1

2

3

4