

1

2

3

4

NOTES: (UNLESS OTHERWISE SPECIFIED)

1. BREAK ALL SHARP EDGES.

REV	DATE	DRAWN BY	CHECKED	DCC	DCN/DESCRIPTION
A	2/5/98	J. Hazel			E980010/INITIAL RELEASE

A

B

C





D

A

B

C

D

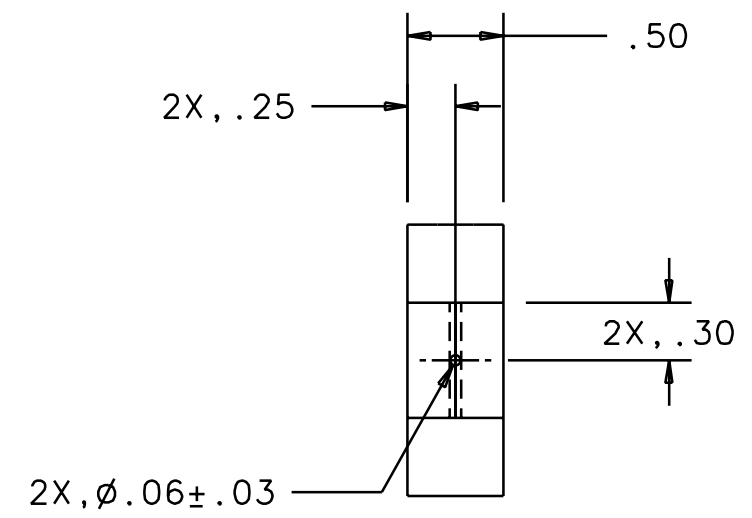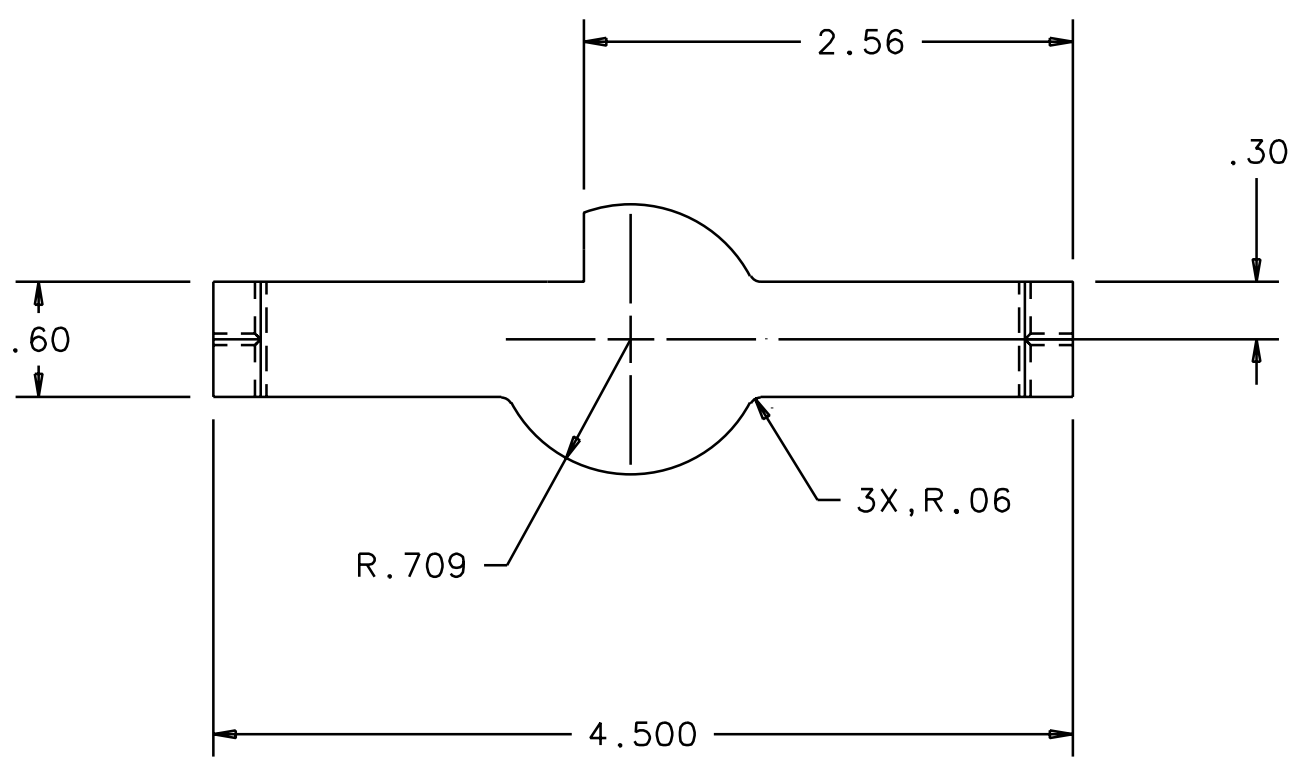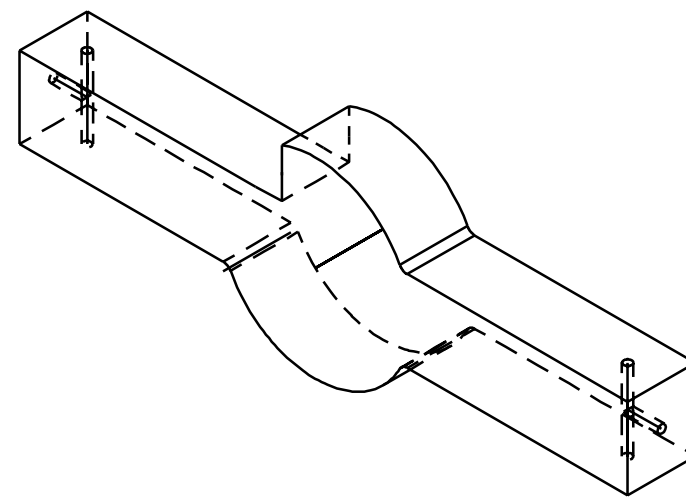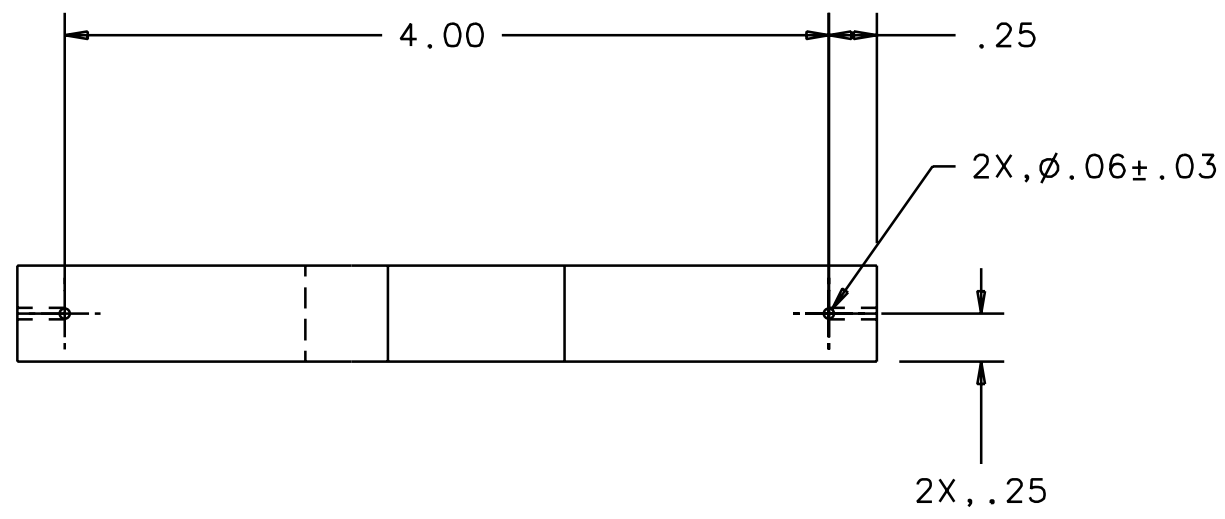

QTY REQD	PART OR IDENTIFYING NO	NOMENCLATURE OR DESCRIPTION	MATERIAL SPECIFICATION	ITEM NO
PARTS LIST				
UNLESS OTHERWISE SPECIFIED DIMENSIONS ARE IN INCHES TOLERANCES ARE:		APPROVALS	DATE	LIGO CALIFORNIA INSTITUTE OF TECHNOLOGY MASSACHUSETTS INSTITUTE OF TECHNOLOGY
FRACTIONS DECIMALS		DRWN J. Hazel	4/96	
0.XX=±0.01		CHECKED		TITLE
0.XXX=±0.005				SIDE SENSOR/ACTUATOR PLATE
ANGLES=±0.5°				DWG NO. D960141
DO NOT SCALE DRAWING				REV A
NEXT ASSEMBLY D960133	MATERIAL 304 STAINLESS			SCALE 1/1
FILE LOCATION /home/dcc/docs/D960141.pdf	FINISH			SHEET 1 OF 1

1

2

3

4