

1

2


3

4

REV	DATE	DRAWN BY	CHECKED	DCC	DCN/DESCRIPTION
A	2/13/98	J. Hozel			E980016/INITIAL RELEASE

NOTES: (UNLESS OTHERWISE SPECIFIED)

- 1. DIMENSIONS IN INCHES.
- 2. MATERIAL: ALUMINUM
- 3. REMOVE BURRS AND SHARP EDGES.

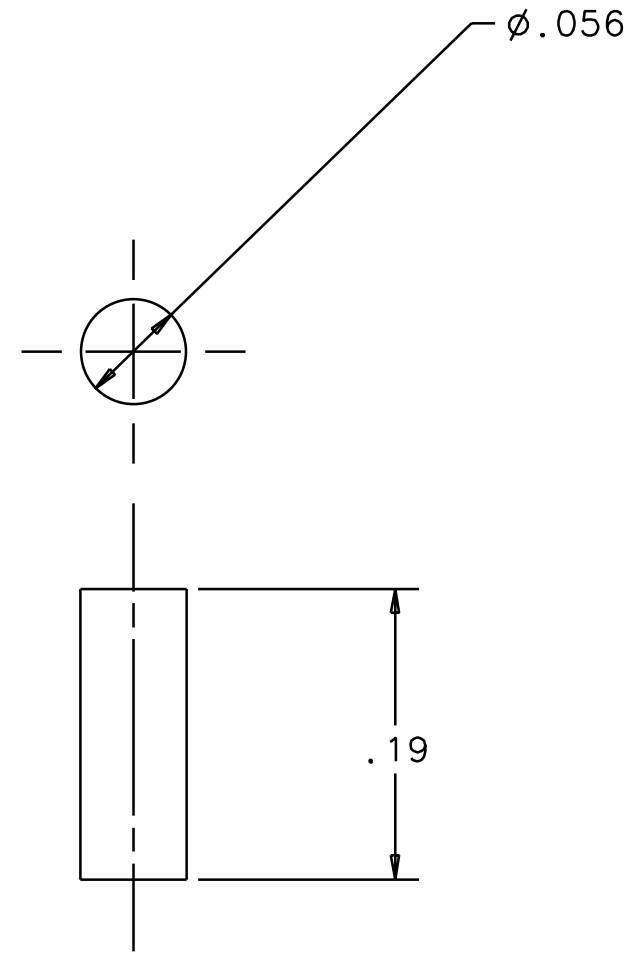

10X SCALE

QTY REQD	PART OR IDENTIFYING NO	NOMENCLATURE OR DESCRIPTION	MATERIAL SPECIFICATION	ITEM NO
PARTS LIST				
UNLESS OTHERWISE SPECIFIED DIMENSIONS ARE IN IN (mm) TOLERANCES ARE: FRACTIONS DECIMALS 0.XX=±0.01 0.XXX=±0.005 ANGLES=±0.5° DO NOT SCALE DRAWING		APPROVALS DRAWN J. Hozel CHECKED	DATE 5/96	CALIFORNIA INSTITUTE OF TECHNOLOGY MASSACHUSETTS INSTITUTE OF TECHNOLOGY
MATERIAL SEE NOTES		TITLE GUIDE ROD		REV A
FINISH SEE NOTES		SIZE B	DWG NO. D960146	
SCALE AS NOTED		FILENAME /home/dcc/docs/D960146.pdf	SHEET 1 OF 1	

NEXT ASSEMBLY
D960132

1

2

3