
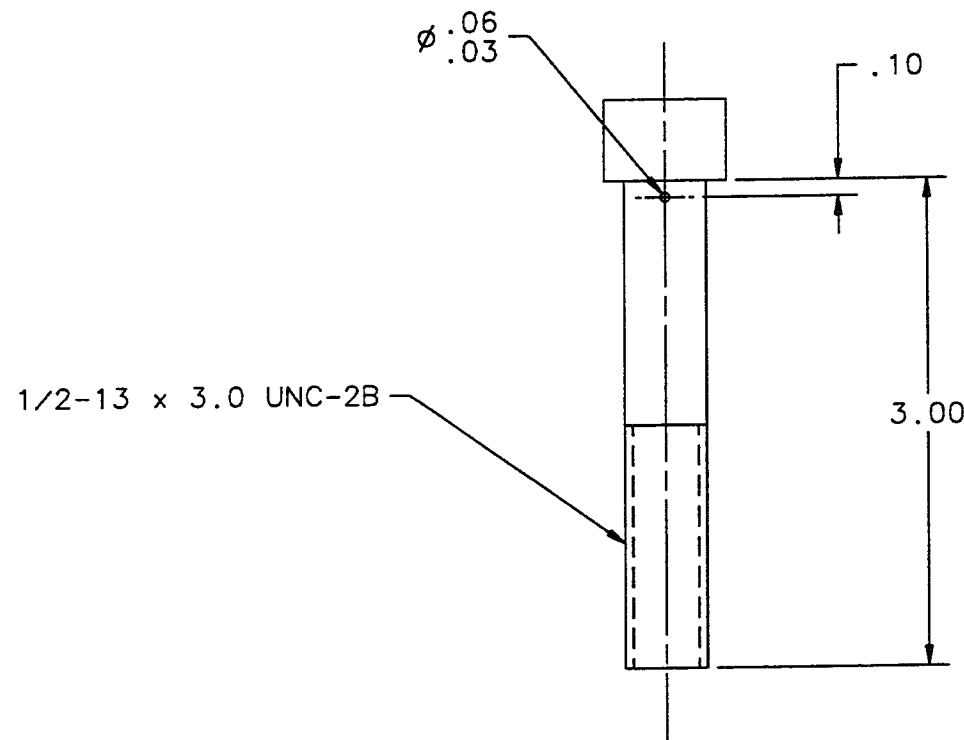


NOTES: (UNLESS OTHERWISE SPECIFIED)

1. MAKE FROM 300 SERIES STAINLESS SOCKET HEAD CAP SCREW.
2. BREAK ALL SHARP EDGES AND BURRS.

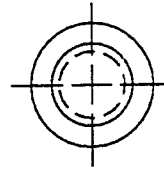

REV	DESCRIPTION OF CHANGE	APPROVAL	DATE

QTY REQD	PART OR IDENTIFYING NO	NOMENCLATURE OR DESCRIPTION	MATERIAL SPECIFICATION	ITEM NO

PARTS LIST

UNLESS OTHERWISE SPECIFIED DIMENSIONS ARE IN INCHES		APPROVALS		DATE	<b>LIGO</b> CALIFORNIA INSTITUTE OF TECHNOLOGY MASSACHUSETTS INSTITUTE OF TECHNOLOGY TITLE <b>LOS SUSPENSION SCREW</b>
FRACTIONS	DECIMALS	ANGLES	DRAWN J. Hazel	5/96	
± .XX = .03		± .5°	CHECKED		DWG NO. D960148
± .XXX = .005					REV 00

NEXT ASSEMBLY D960132	MATERIAL SEE NOTE	SCALE 1/1	SHEET 1 OF 1
FILE LOCATION ~igreen/D960148.dwg	FINISH SEE NOTE		