


NOTES: (UNLESS OTHERWISE SPECIFIED)
 1. BREAK ALL SHARP EDGES.
 2. REMOVE CUT-OFF BURR.

REV	DATE	DRAWN BY	CHECKED	DCC	DCN/DESCRIPTION
A	2/13/98	J. Hazel			E980016/INITIAL RELEASE

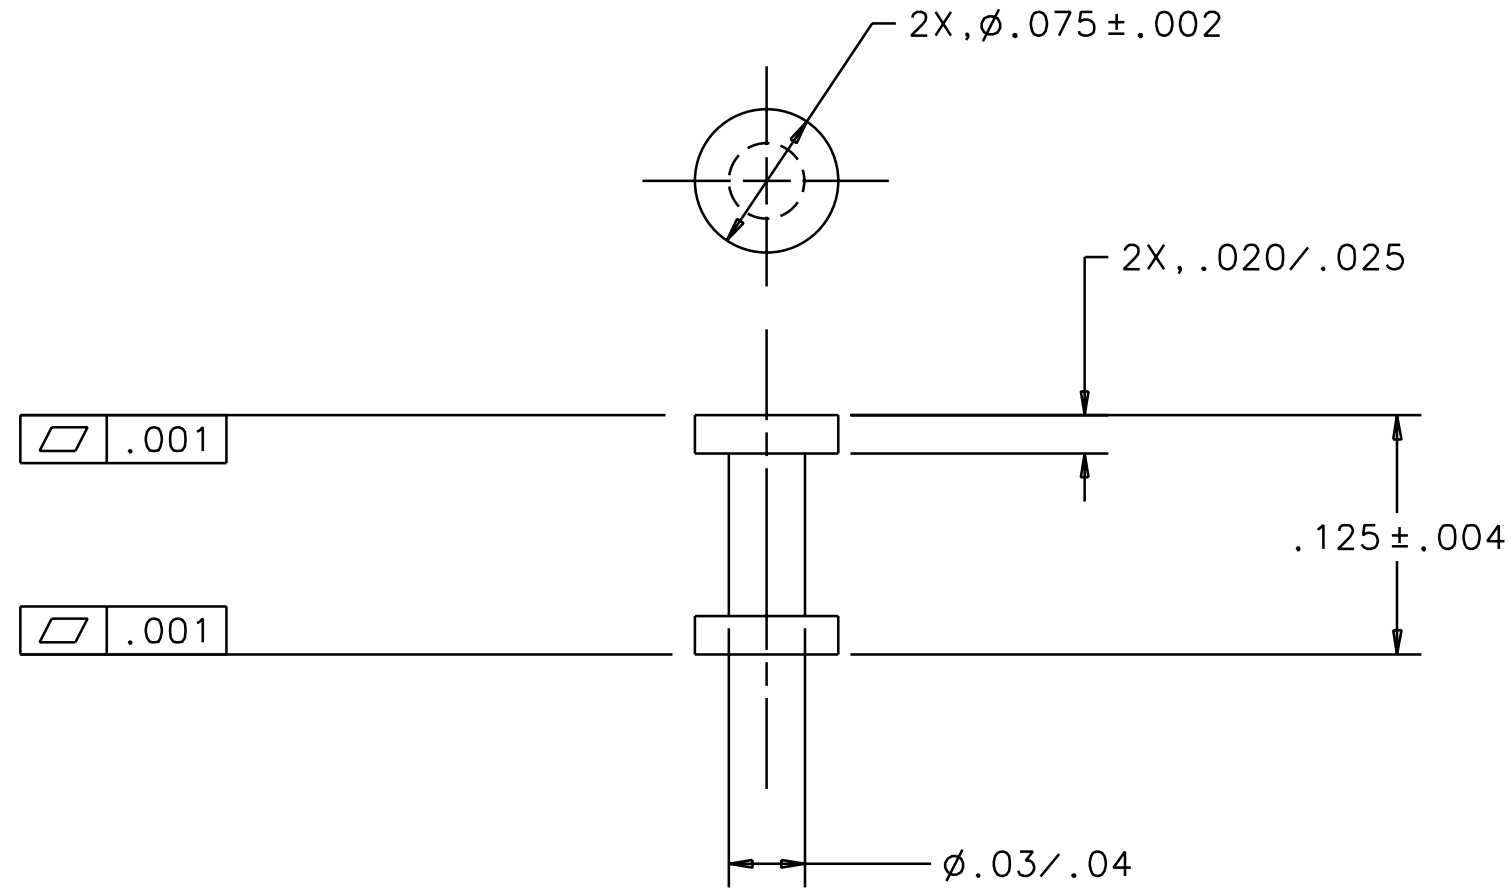

10X SCALE

QTY REQD	PART OR IDENTIFYING NO	NOMENCLATURE OR DESCRIPTION	MATERIAL SPECIFICATION	ITEM NO
PARTS LIST				
UNLESS OTHERWISE SPECIFIED DIMENSIONS ARE IN IN (mm) TOLERANCES ARE: FRACTIONS DECIMALS 0.XX = ±0.01 0.XXX = ±0.005 ANGLES = ±0.5° DO NOT SCALE DRAWING		APPROVALS DRAWN J. Hazel CHECKED	DATE 5/96	LIGO CALIFORNIA INSTITUTE OF TECHNOLOGY MASSACHUSETTS INSTITUTE OF TECHNOLOGY
MATERIAL 6061-T6 ALUM	FINISH SEE NOTES	SCALE 10/1	FILENAME /home/dcc/docs/D960149.pdf	TITLE LOS SIDE STANDOFF SIZE B DWC NO. D960149 REV A
SHEET 1 OF 1				