



THE INFORMATION ON THIS DRAWING IS THE PROPERTY OF PARSONS. IT IS TO BE USED ONLY FOR THE PROJECT OF PARSONS. IT IS LOANED TO YOU BY PARSONS. IT IS NOT TO BE REPRODUCED OR TRANSMITTED IN ANY FORM OR BY ANY MEANS, ELECTRONIC OR MECHANICAL, INCLUDING PHOTOCOPYING, RECORDING, OR BY ANY INFORMATION STORAGE AND RETRIEVAL SYSTEM, WITHOUT THE WRITTEN PERMISSION OF PARSONS. ANY OTHER USE, REPRODUCTION, OR TRANSMISSION OF THIS INFORMATION WITHOUT THE WRITTEN PERMISSION OF PARSONS IS PROHIBITED.

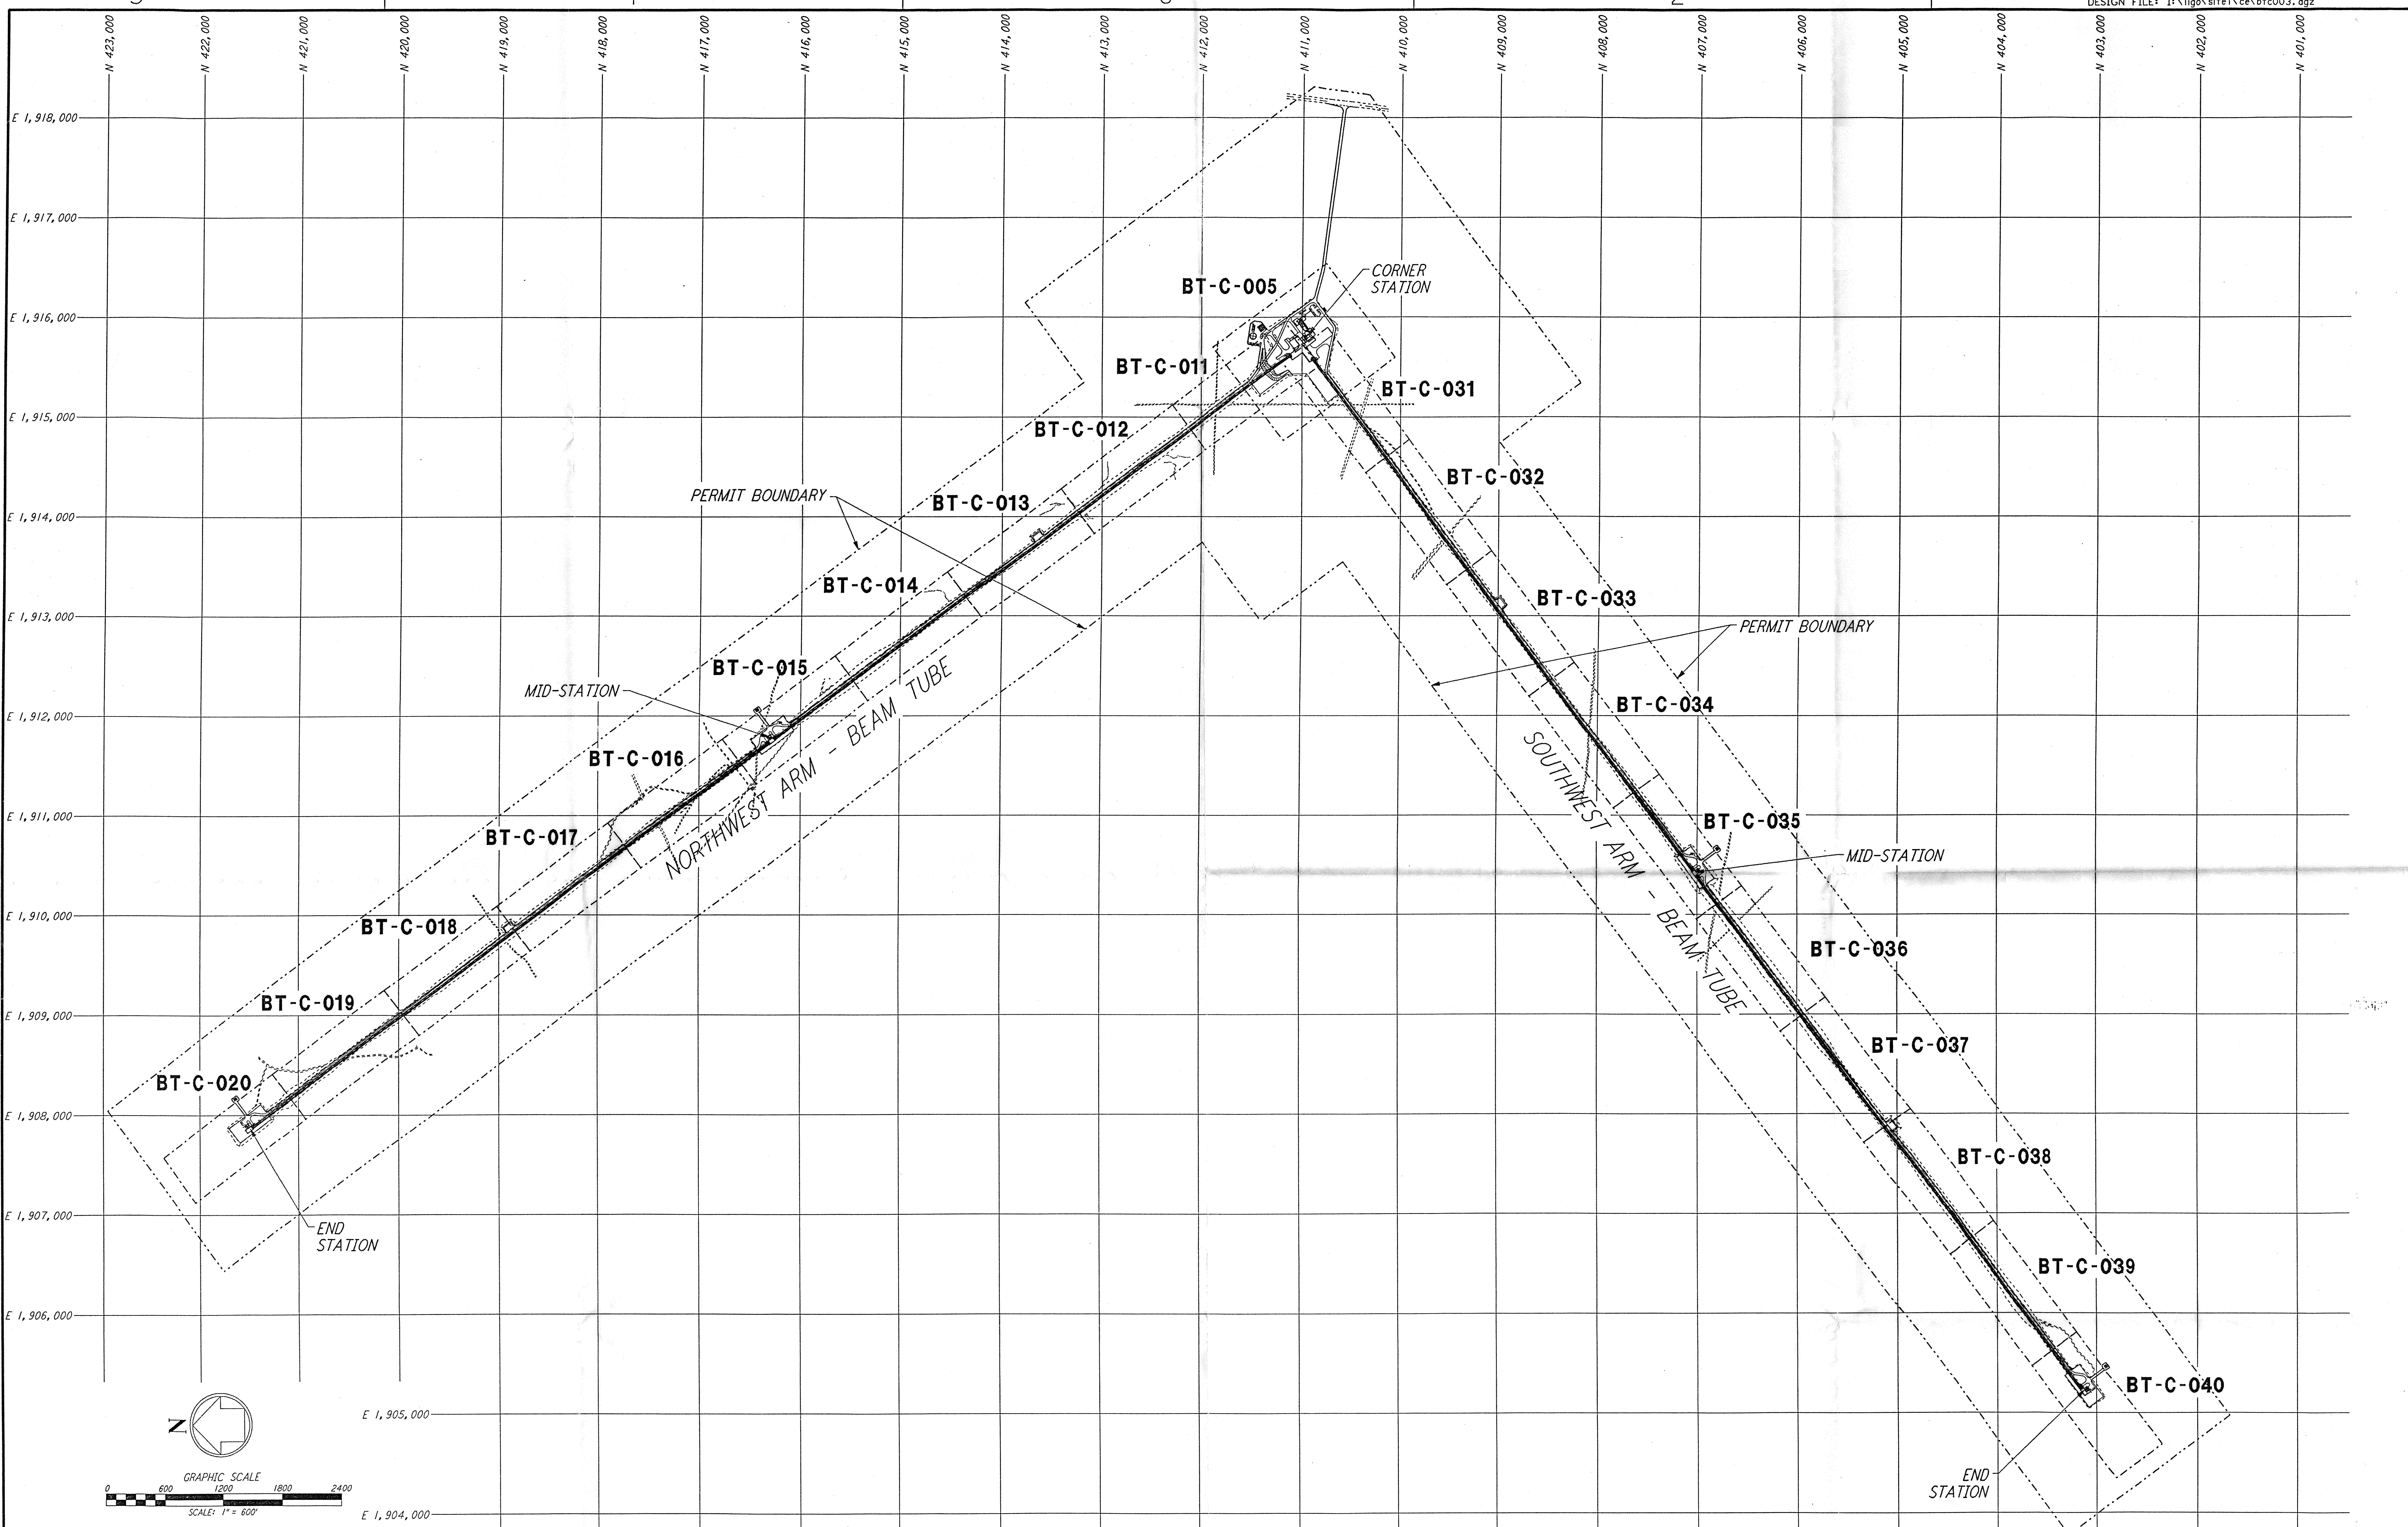

D960163-00-0

NO.	DATE	BY	CHKD	ENGR	PROJ	DESCRIPTION

ISSUED FOR CONSTRUCTION		
DRAWN	WRB	1-19-96
CHECKED	JF	1-19-96
ENGINEER	JB	1-19-96
PROJ	WLOJ	1-19-96

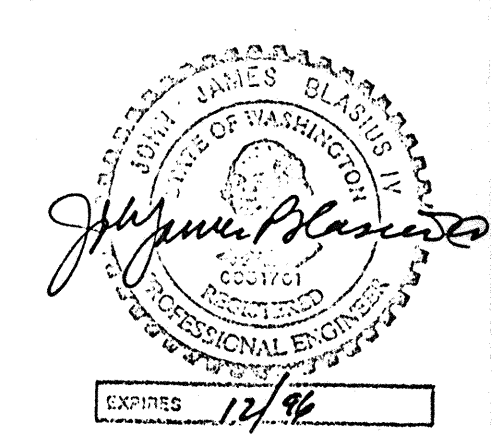

PARSONS
 100 WEST WALNUT STREET
 PASADENA, CALIFORNIA

LIGO
 CALIFORNIA INSTITUTE OF TECHNOLOGY
 MASSACHUSETTS INSTITUTE OF TECHNOLOGY

LASER INTERFEROMETER
 GRAVITATIONAL-WAVE OBSERVATORY
 BTE SITEWORK & FABRICATION - HANFORD, WA

TITLE	SCALE	CONTRACT NUMBER	PROJECT NUMBER
CIVIL DRAWING MATRIX	1" = 600'	PP150969	8094
SHEET NUMBER			REVISIONS
BT-C-003			