




DETAIL 1 REF
 NTS WA-E-503
 WA-E-504

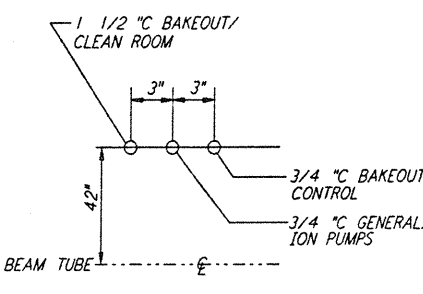

DETAIL 2 REF
 NTS WA-E-503
 WA-E-504

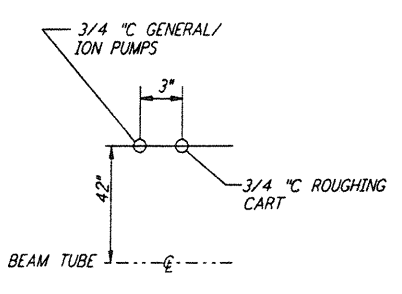


DETAIL 3 REF
 NTS WA-E-503
 WA-E-504

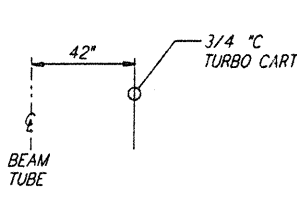


DETAIL 4 REF
 NTS WA-E-503
 WA-E-504

DETAIL 5 REF
 NTS

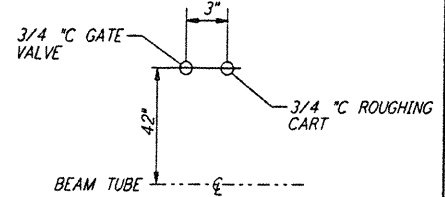


DETAIL 6 REF
 NTS WA-E-503

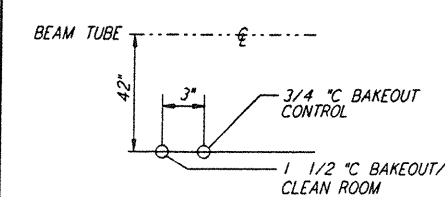


DETAIL 7 REF
 NTS WA-E-503
 WA-E-504


DETAIL 8 REF
 NTS

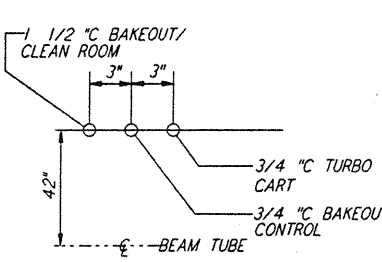


DETAIL 9 REF
 NTS WA-E-503
 WA-E-504

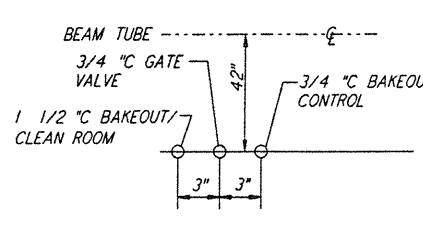


DETAIL 10 REF
 NTS WA-E-503

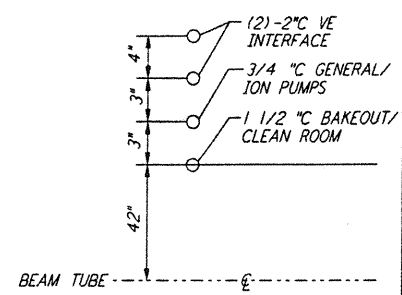


DETAIL 11 REF
 NTS WA-E-503
 WA-E-504

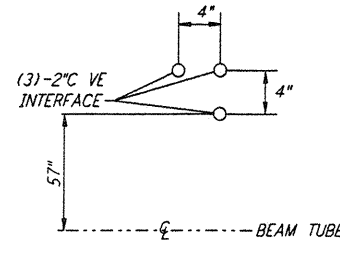


DETAIL 12 REF
 NTS WA-E-503
 WA-E-504

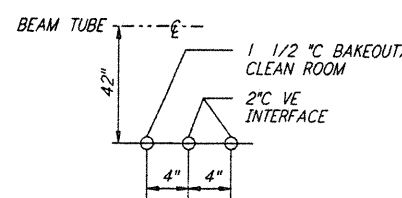


DETAIL 13 REF
 NTS WA-E-503
 WA-E-504

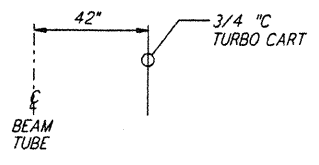


DETAIL 14 REF
 NTS WA-E-503

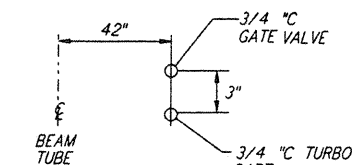


DETAIL 15 REF
 NTS WA-E-503

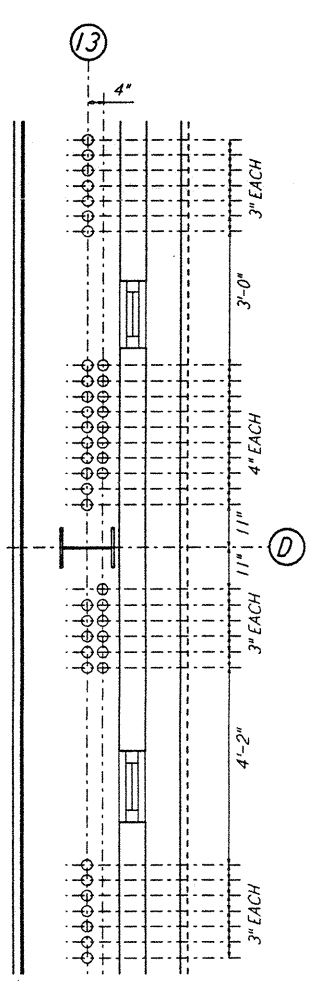


DETAIL 16 REF
 NTS WA-E-504

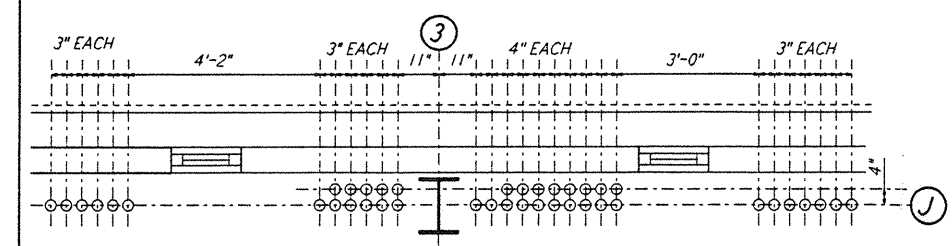


DETAIL 17 REF
 NTS WA-E-503

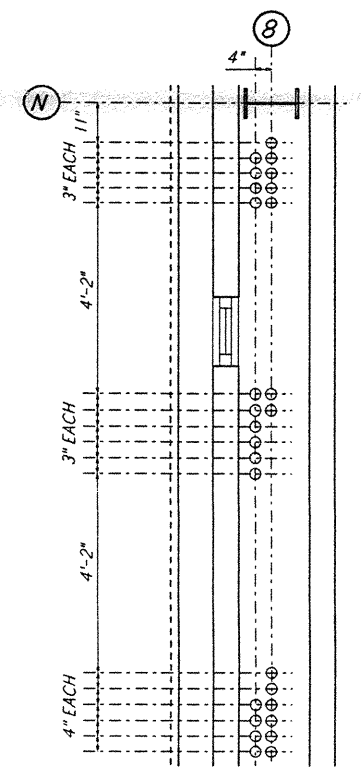

DETAIL 18 REF
 NTS WA-E-503

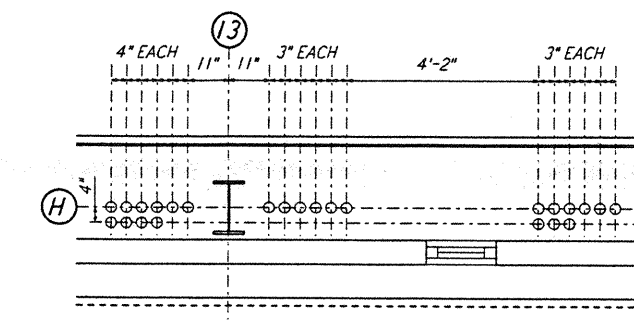

DETAIL 19 REF
 NTS WA-E-503

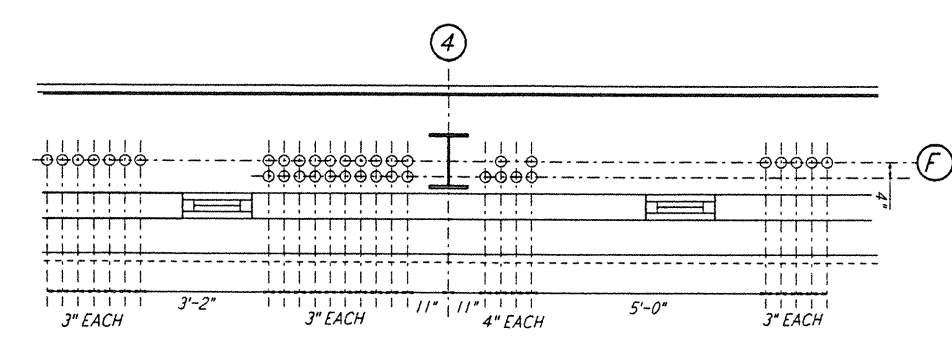


DETAIL 20 REF
 NTS WA-E-503

This document and the design it covers are the property of PARSONS. They are loaned only with the borrower's expressed written agreement that they will not be reproduced, copied, loaned, exhibited, or used in any other way, except by written consent from PARSONS to the borrower.

NO.	DATE	BY	CHKD	ENGR	PROJ	DESCRIPTION

ISSUED FOR CONSTRUCTION	
DRAWN	M.M. 6-25-96
CHECKED	J.R. 7-3-96
ENGINEER	J.R. 7-3-96
PROJ	ILB 7-12-96

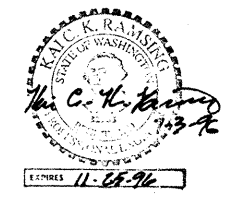

PARSONS
 100 WEST WALNUT STREET
 PASADENA, CALIFORNIA

LIGO
 CALIFORNIA INSTITUTE OF TECHNOLOGY
 MASSACHUSETTS INSTITUTE OF TECHNOLOGY

LASER INTERFEROMETER
 GRAVITATIONAL-WAVE OBSERVATORY
 SITE NO. 1 - HANFORD, WASHINGTON

ELECTRICAL
 CORNER STATION
 LVEA AREAS 101, 102, 103, 104
 DETAILS

WA-E-114