




SECTION A REF  
 NTS WA-E-112

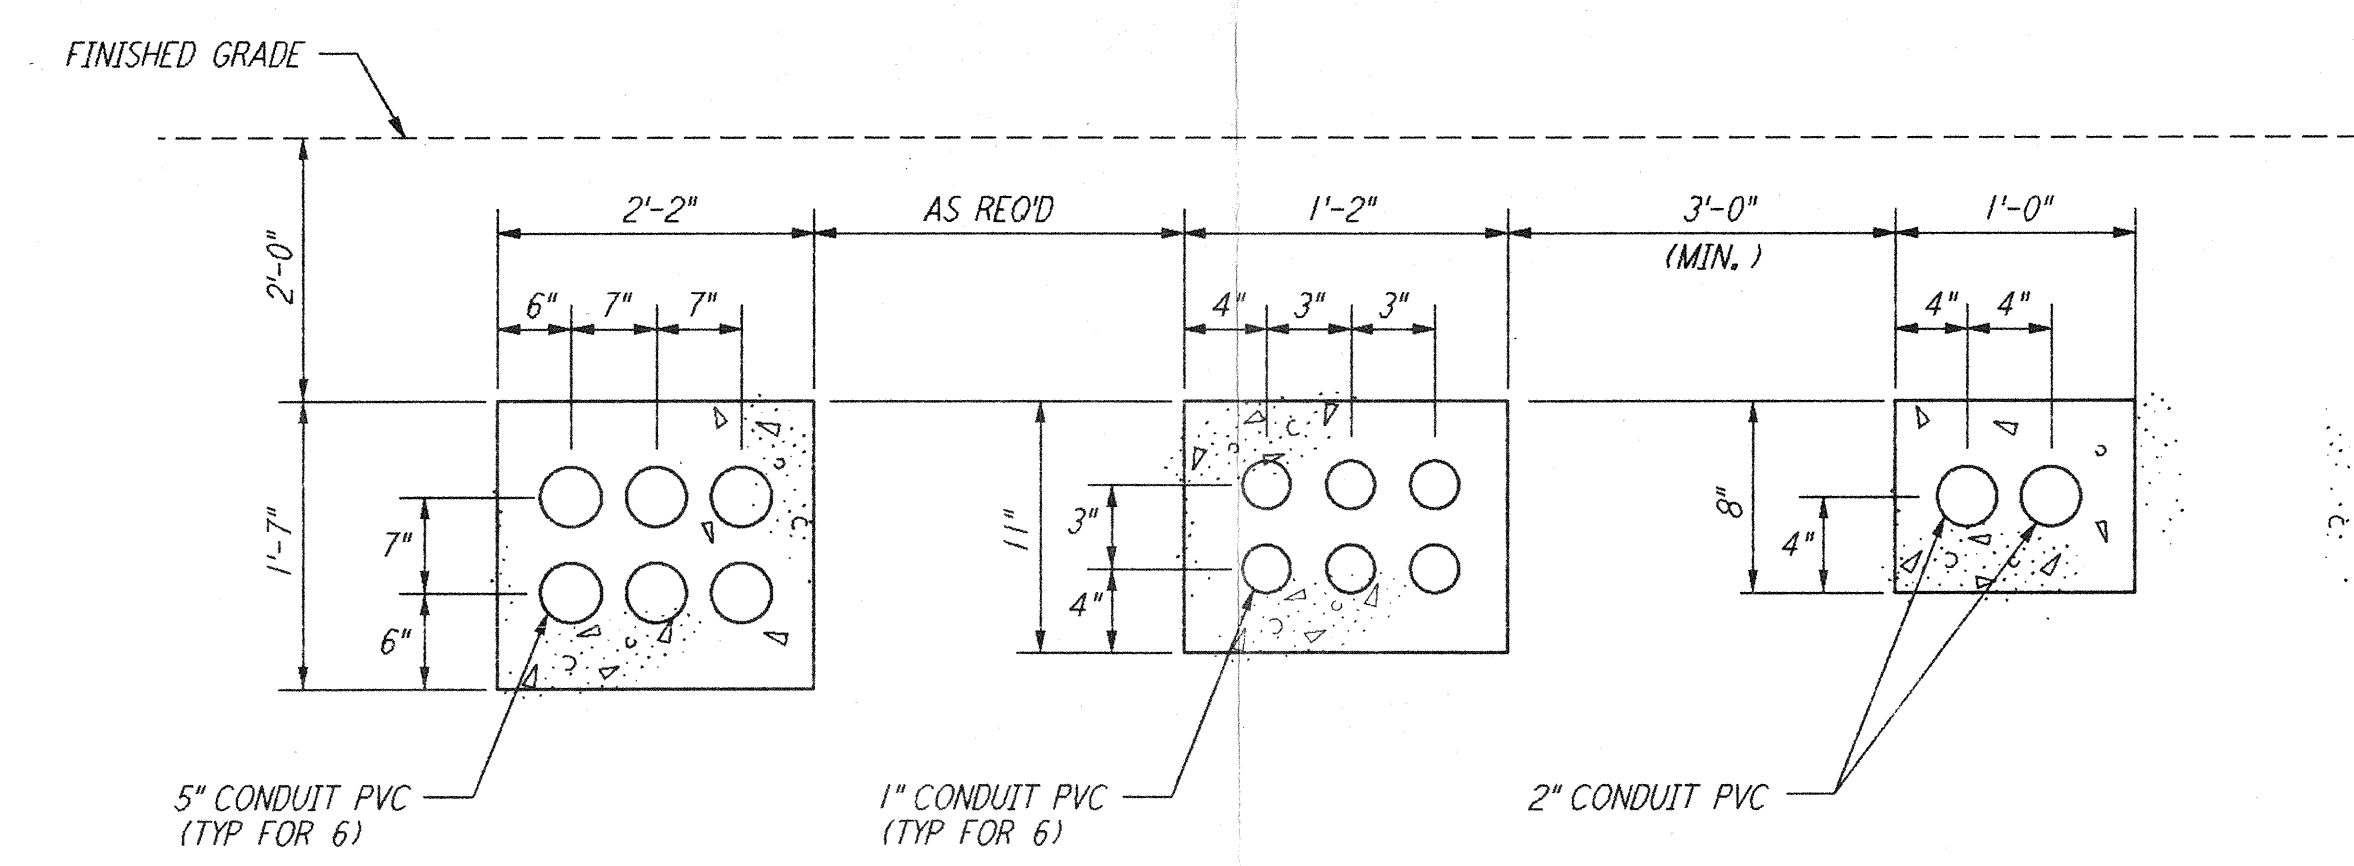


SECTION B REF  
 NTS WA-E-112

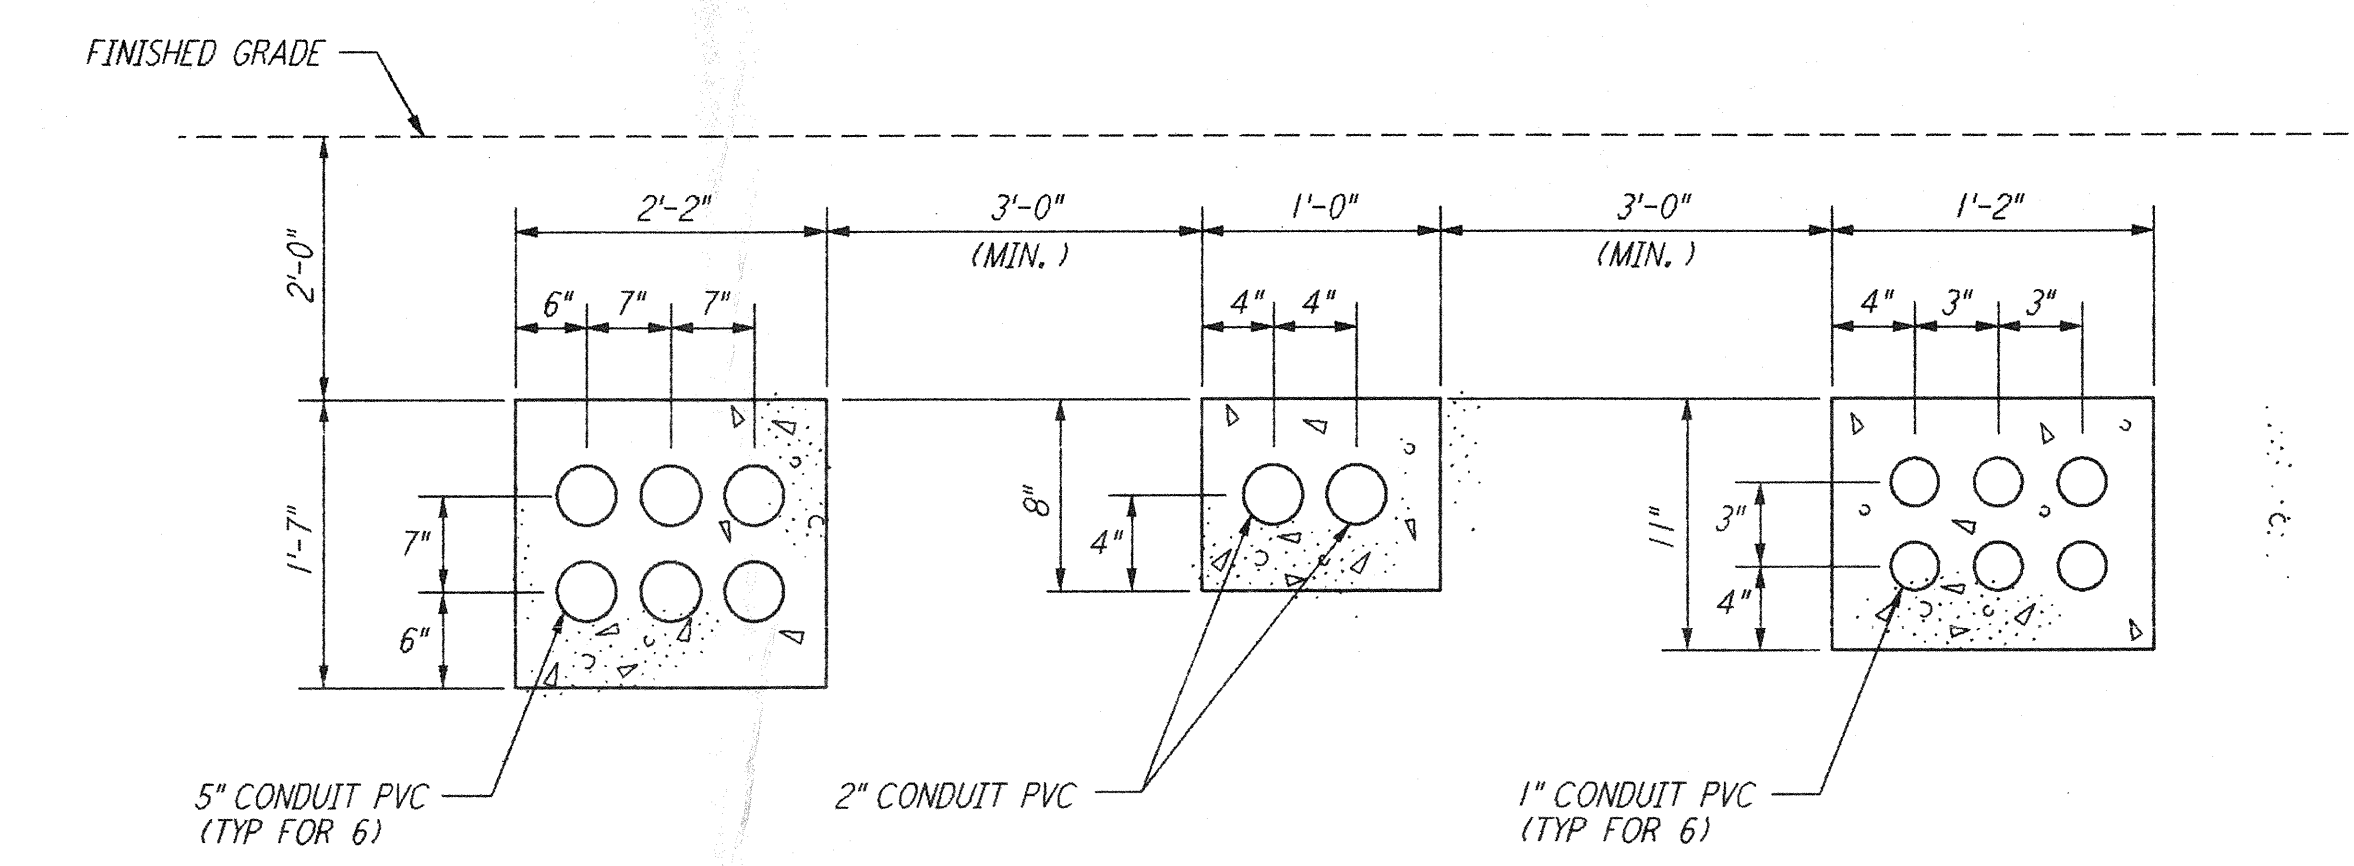


SECTION C REF  
 NTS WA-E-112

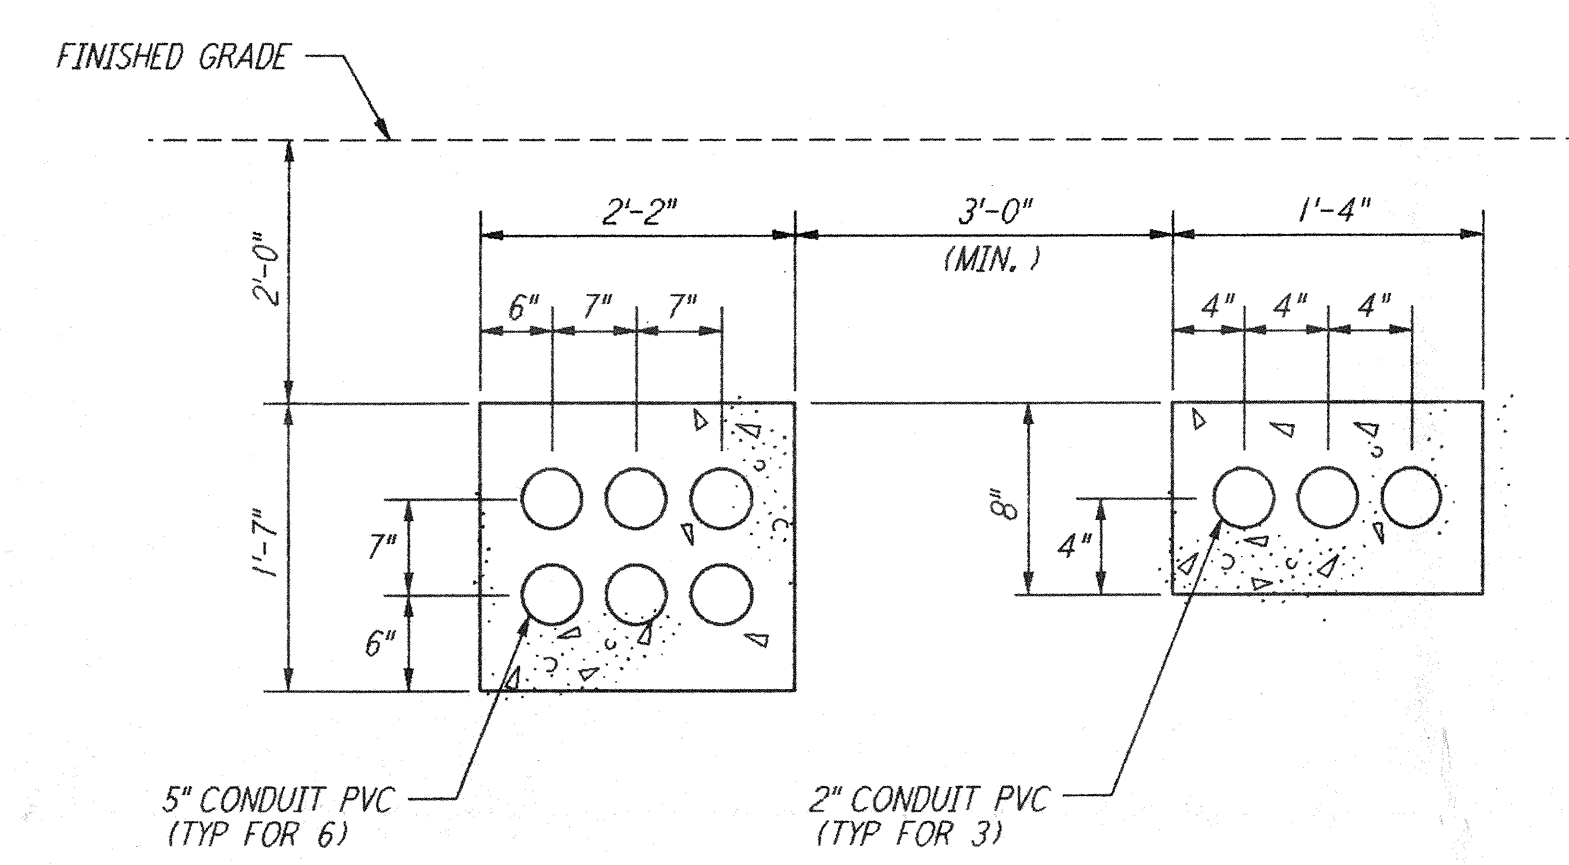


SECTION D REF  
 NTS WA-E-507  
 WA-E-112

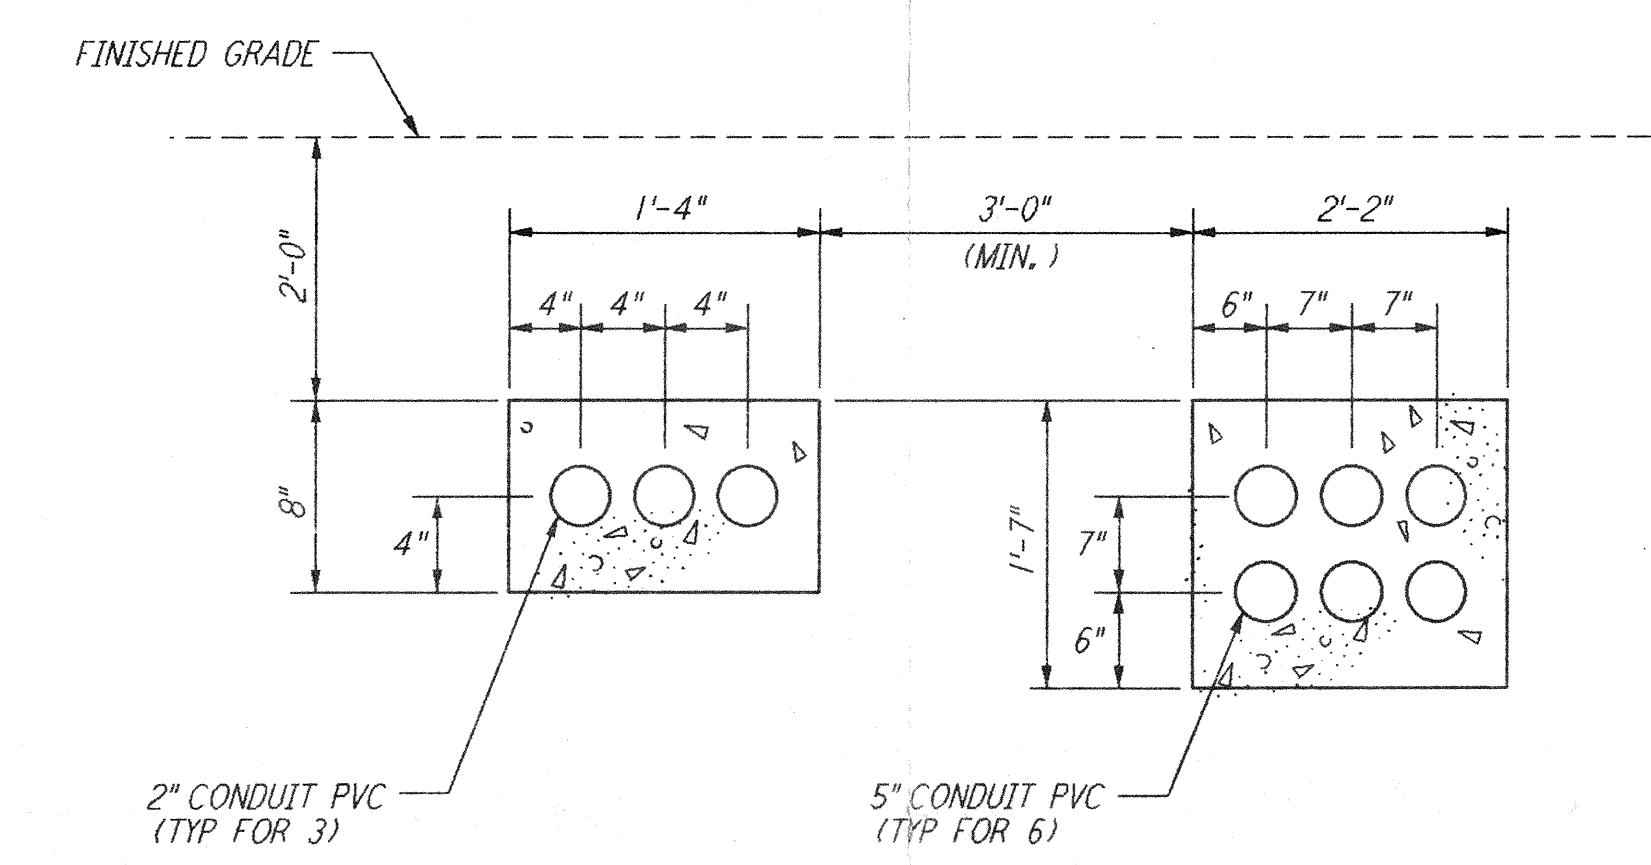

SECTION E REF  
 NTS WA-E-507

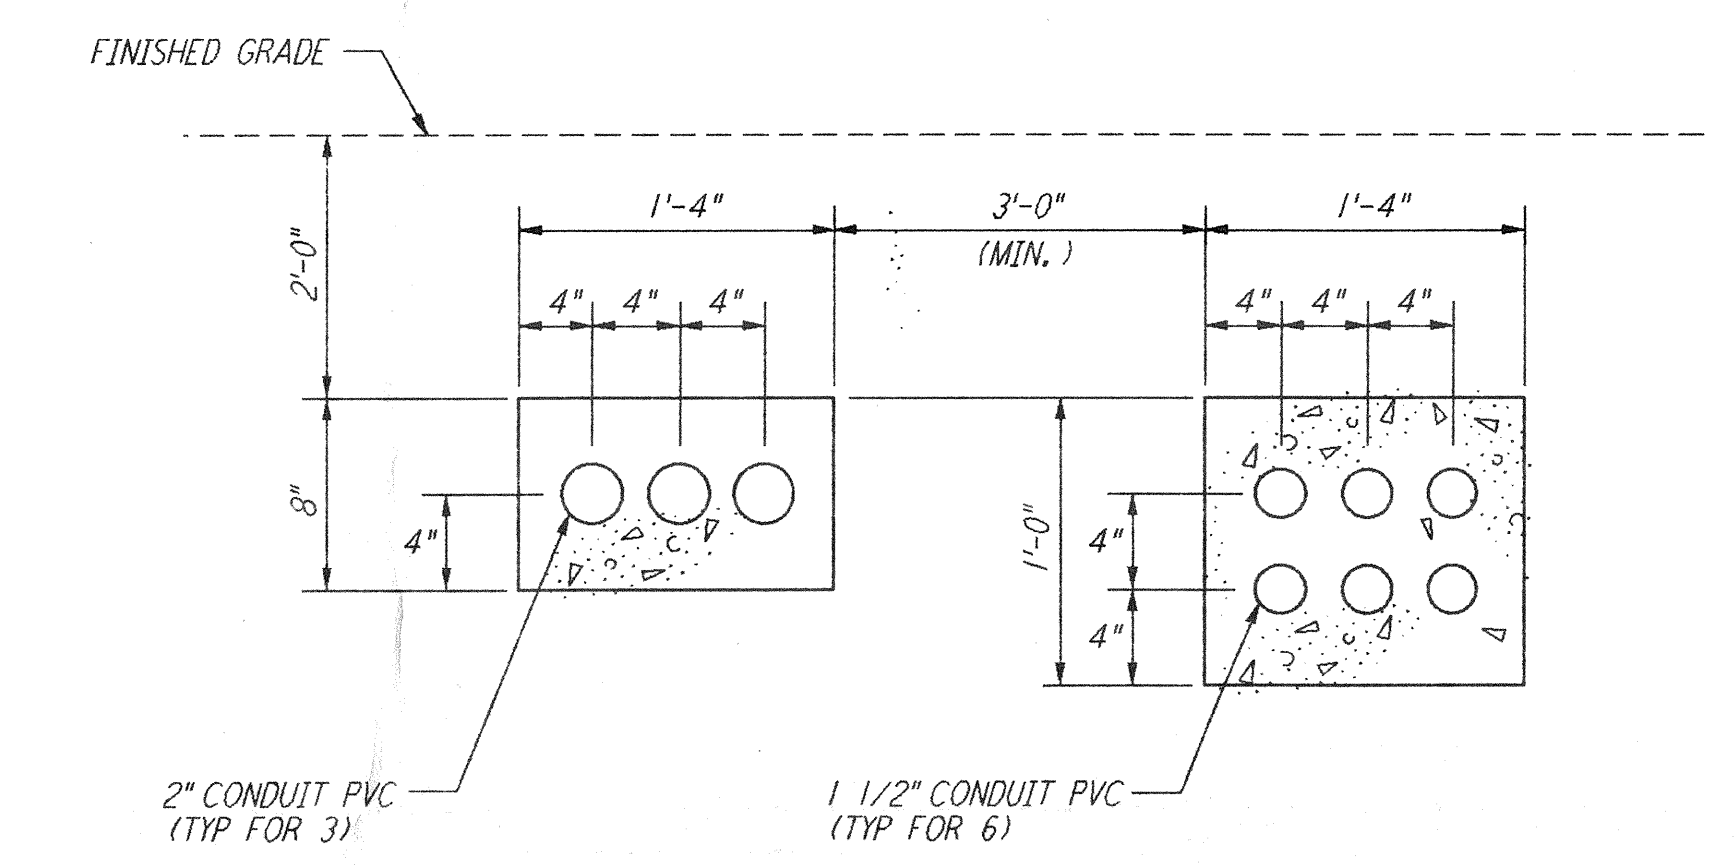


SECTION F REF  
 NTS WA-E-507

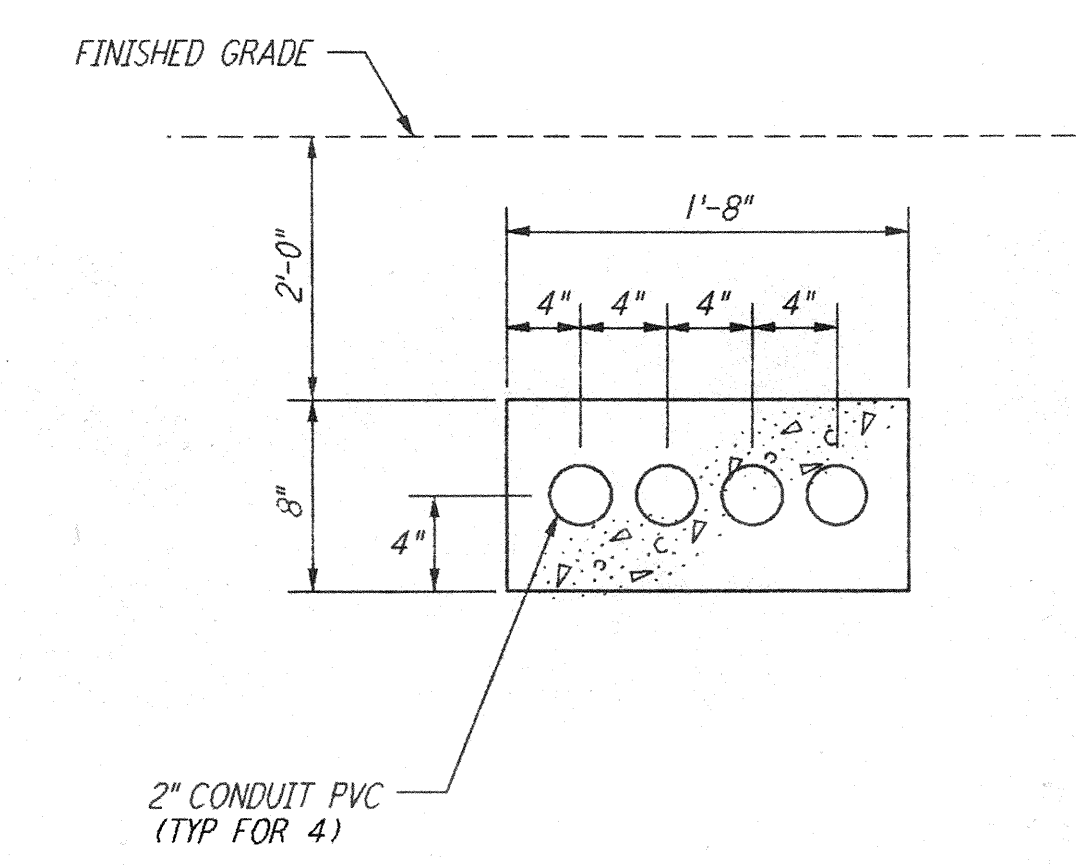

SECTION G REF  
 NTS WA-E-507

NO.	DATE	BY	CHKD	ENGR	PROJ	DESCRIPTION

ISSUED FOR CONSTRUCTION		
DRAWN	M. M.	6-25-96
CHECKED		7-5-96
ENGINEER		7-5-96
PROJ	WAW	7/8/96

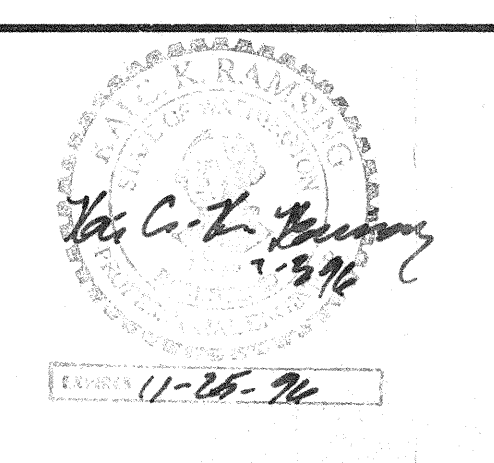

**PARSONS**  
 100 WEST WALNUT STREET  
 PASADENA, CALIFORNIA

**LIGO**  
 CALIFORNIA INSTITUTE OF TECHNOLOGY  
 MASSACHUSETTS INSTITUTE OF TECHNOLOGY

LASER INTERFEROMETER  
 GRAVITATIONAL-WAVE OBSERVATORY  
 SITE NO. 1 - HANFORD, WASHINGTON

TITLE	NONE	CONTRACT NUMBER	PP150969	PROJECT NUMBER	8094
SHEET NUMBER	<b>WA-E-400</b>		REVISIONS		

LIGOWAF\_BDR

This document and the design it covers are the property of PARSONS. They are loaned only with the borrower's expressed written agreement that they will not be reproduced, copied, loaned, exhibited, or used in any other way, except by written consent from PARSONS to the borrower.