



not be reproduced, copied, loaned, exhibited, or used in any other way, except by written consent from PARSONS to the borrower.

This document and the design it covers are the property of PARSONS. They are loaned only with the borrower's expressed written agreement that they will

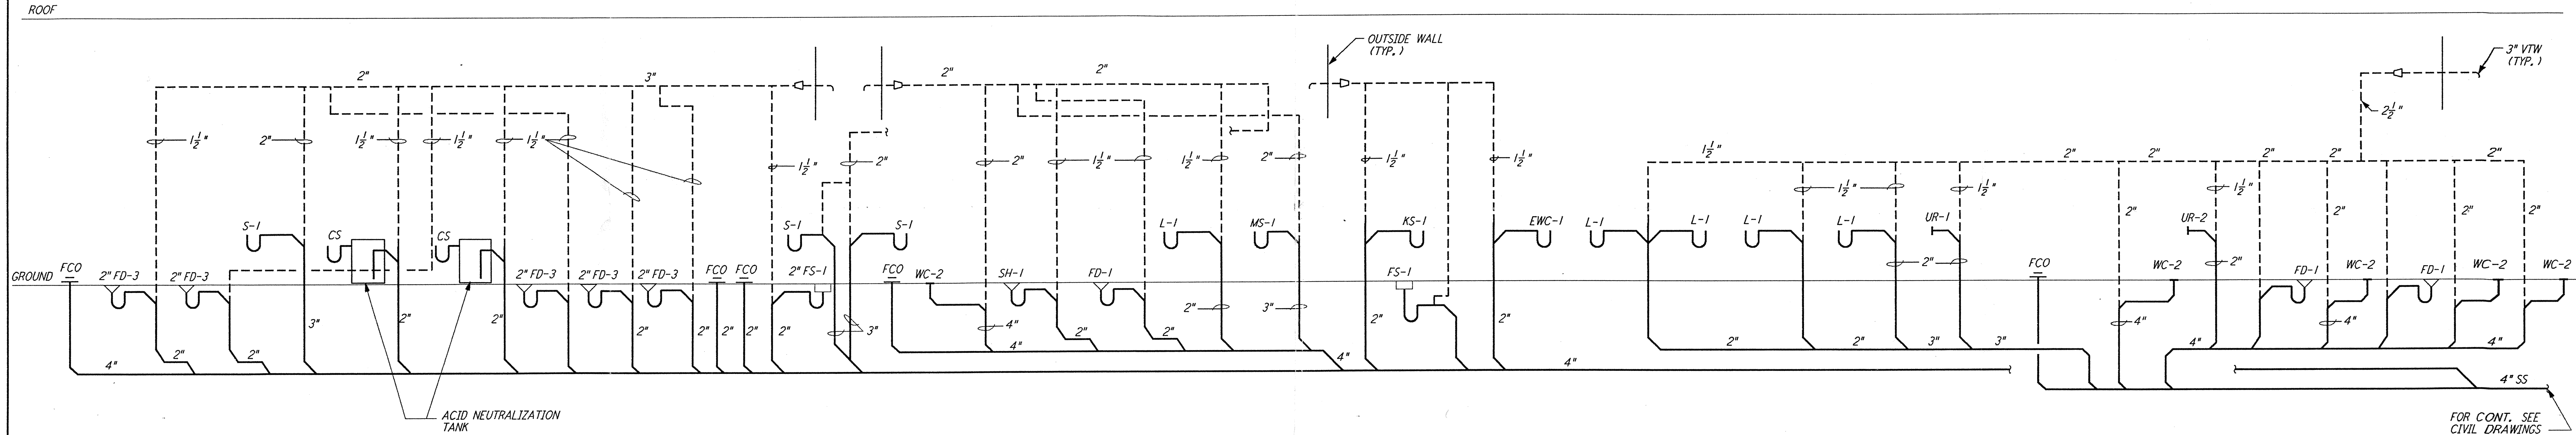

WASTE AND VENT RISER DIAGRAM

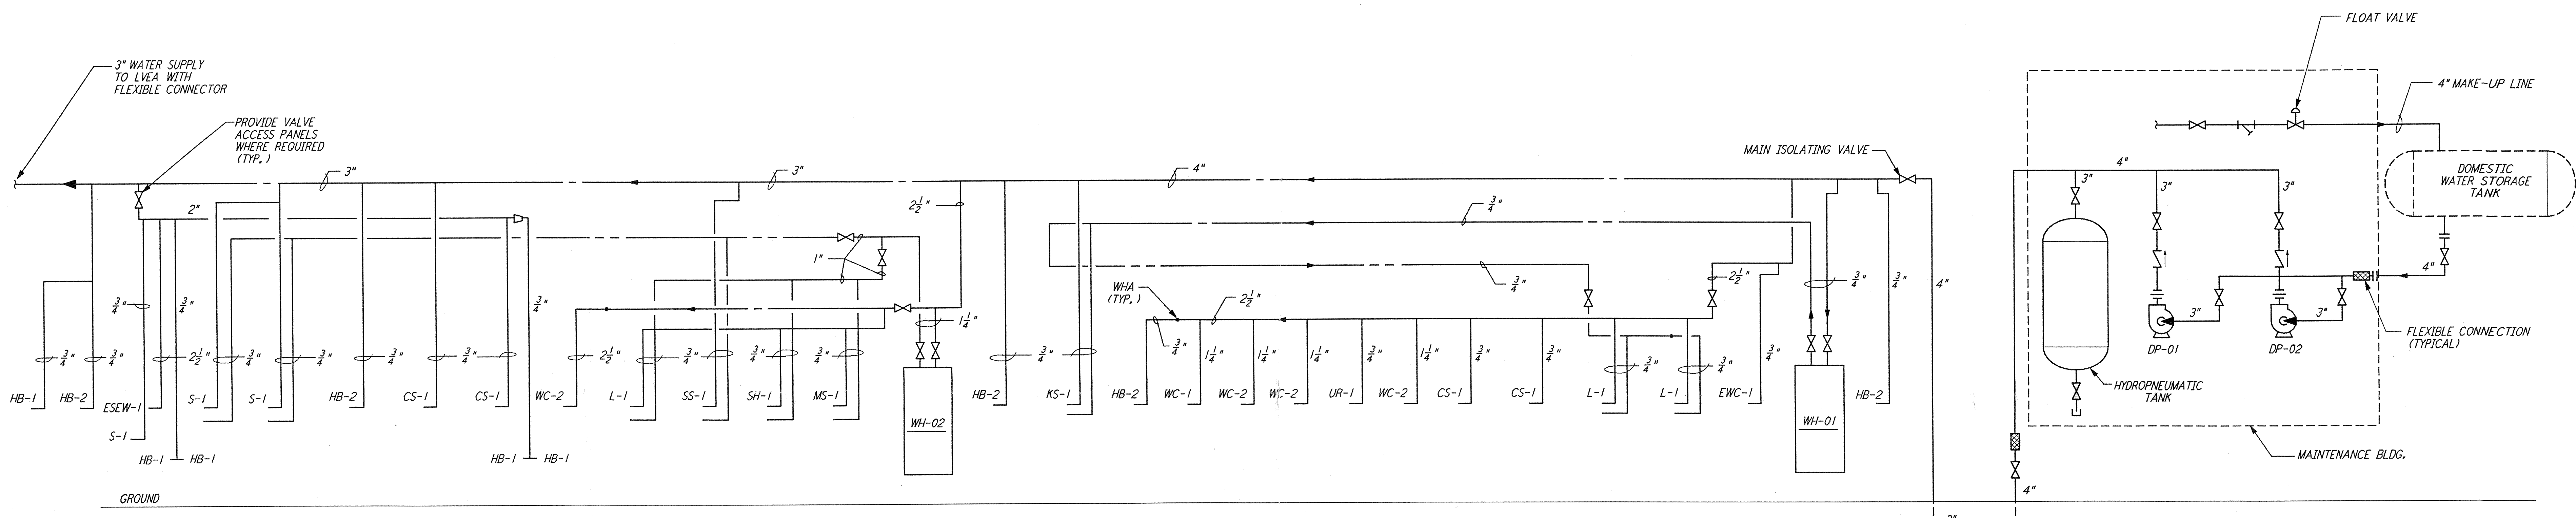

HOT AND COLD WATER RISER DIAGRAM

NO.	DATE	BY	CHKD	ENGR	PROJ	DESCRIPTION
A	4-19-96	DG	MP	MN	[Signature]	FINAL DESIGN REVIEW & BID

DRAWN	DG
CHECKED	
ENGINEER	
PROJ	

**PARSONS**  
 100 WEST WALNUT STREET  
 PASADENA, CALIFORNIA

**LIGO**  
 CALIFORNIA INSTITUTE OF TECHNOLOGY  
 MASSACHUSETTS INSTITUTE OF TECHNOLOGY

LASER INTERFEROMETER  
 GRAVITATIONAL-WAVE OBSERVATORY  
 SITE NO. 1 - HANFORD, WASHINGTON

TITLE	SCALE	CONTRACT NUMBER	PROJECT NUMBER
PLUMBING CORNER STATION RISER DIAGRAM	NONE	PP150969	8094
SHEET NUMBER	WA-P-131		REVISIONS

LIGO-D980443-A-O  
 LIGOWAF.SDR