




NOTES:
 1. SEE SHEET WA-C-002 FOR GENERAL NOTES, LEGEND AND ABBREVIATIONS.

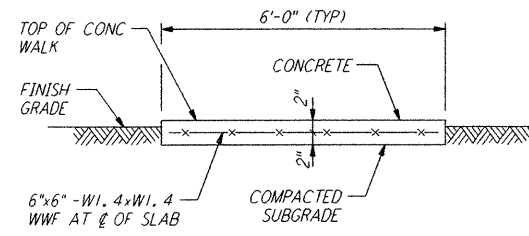


CONCRETE WALKWAY (1)
 NOT TO SCALE WA-C-009

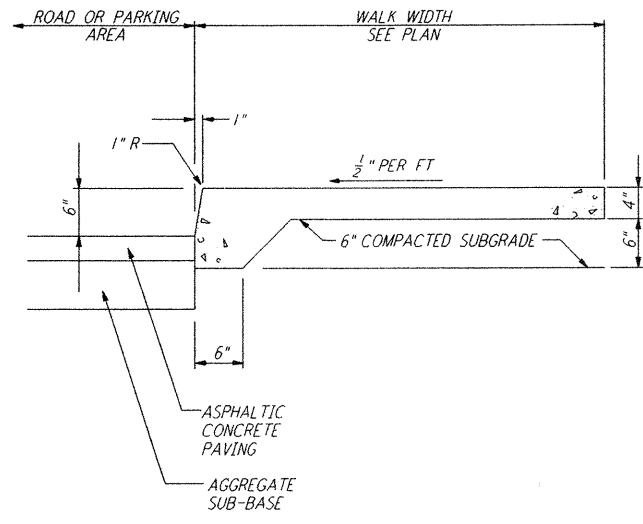


DOUBLE PURPOSE WALK (2)
 NOT TO SCALE WA-C-009

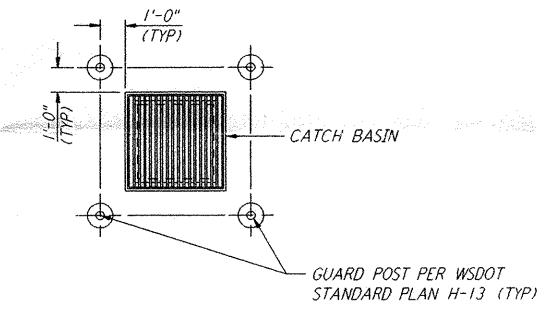

GUARD POST LOCATIONS (3)
 CATCH BASIN NOT TO SCALE WA-C-009

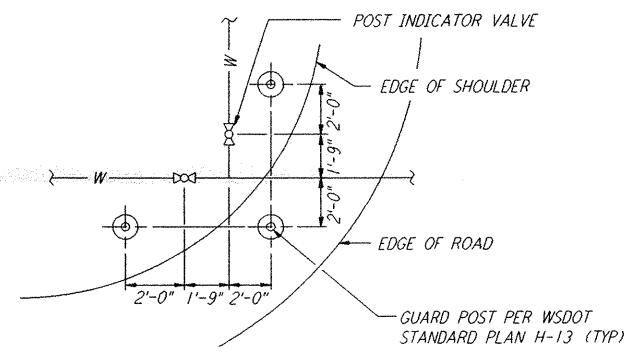

GUARD POST LOCATIONS (4)
 (POST INDICATOR VALVE) NOT TO SCALE WA-C-009

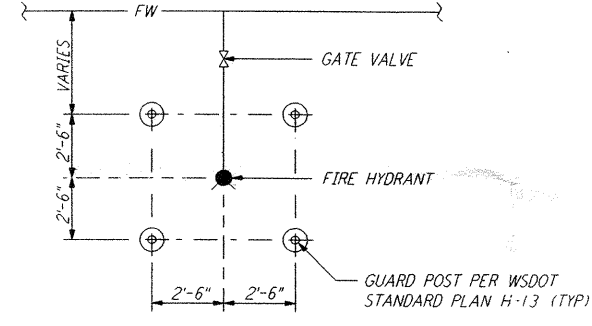

GUARD POST LOCATIONS (5)
 (FIRE HYDRANT) NOT TO SCALE WA-C-009

not be reproduced, copied, loaned, exhibited, or used in any other way, except by written consent from PARSONS to the borrower.

This document and the design it covers are the property of PARSONS. They are loaned only with the borrower's expressed written agreement that they will

NO.	DATE	APROD BY	DESCRIPTION OF REVISION
9			
8			
7			
6			
5			
4			
3			
2			
1			

NO.	DATE	APROD BY	ISSUE
9			
8			
7			
6			
5			
4			
3			
2			
1			

DATE	DRAWN	CHECKED	ENGINEER	PROJ MGR	CLIENT
	WRB				

DATE	APROD BY	ISSUED FOR
10/31/95	TDM	PRELIMINARY DESIGN REVIEW

PARSONS
 100 WEST WALNUT STREET
 PASADENA, CALIFORNIA

LIGO
 CALIFORNIA INSTITUTE OF TECHNOLOGY
 MASSACHUSETTS INSTITUTE OF TECHNOLOGY

LIGO - D960450 - A - D
**LASER INTERFEROMETER
 GRAVITATIONAL-WAVE OBSERVATORY
 SITE NO. 1 - HANFORD, WASHINGTON**

TITLE	SCALE	CONTRACT NUMBER	PROJECT NUMBER
SITWORK DETAILS	NONE	PP150969	8094
SHEET NUMBER		REVISIONS	
WA-C-009		A	

Tue Oct 31 06:52:59 1995 s3-v18b2 J:\PLOTS\QUEUES\18B2\CE009.PRF