



- NOTES:**
1. FOR LEGEND, ABBREVIATIONS AND GENERAL NOTES SEE SHEET WA-H-001 AND WA-H-002.
 2. SEE SHEET WA-H-151 FOR APPLICABLE NOTES.
 3. PERFORATED DUCT LINER INSIDE THE SUPPLY AIR PLENUM OF AH-01 AND AH-02 WILL BE CORRUGATED TYPE.

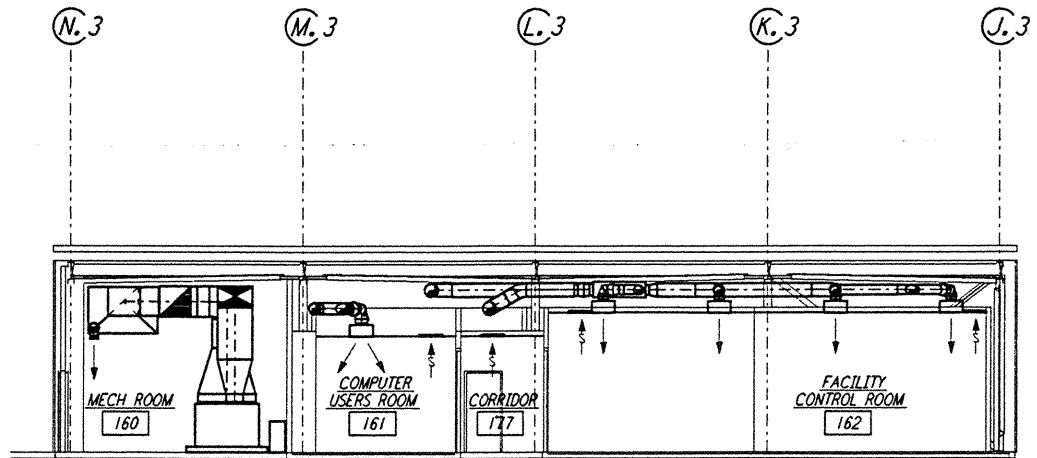

SECTION C REF
 $\frac{1}{8}'' = 1'-0''$ WA-H-152 WA-H-113

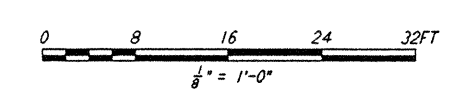


not be reproduced, copied, loaned, exhibited, or used in any other way, except by written consent from PARSONS to the borrower.

This document and the design it covers are the property of PARSONS. They are loaned only with the borrower's expressed written agreement that they will

| REFERENCES | | REVISIONS | | | | | | |
|-------------|-------------|-----------|------|----|------|------|------|-------------|
| DRAWING NO. | DESCRIPTION | NO. | DATE | BY | CHKD | ENGR | PROJ | DESCRIPTION |
| | | | | | | | | |
| | | | | | | | | |
| | | | | | | | | |

| | | | |
|-------------------------|-----|---------|--|
| ISSUED FOR CONSTRUCTION | | | |
| DRAWN | CLP | 6-24-96 | |
| CHECKED | MFC | 7/3/96 | |
| ENGINEER | AA | 7/3/96 | |
| PROJ | W&J | 7/8/96 | |

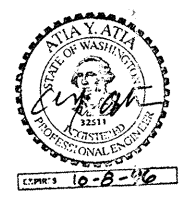

PARSONS
 100 WEST WALNUT STREET
 PASADENA, CALIFORNIA

LIGO
 CALIFORNIA INSTITUTE OF TECHNOLOGY
 MASSACHUSETTS INSTITUTE OF TECHNOLOGY

LASER INTERFEROMETER
 GRAVITATIONAL-WAVE OBSERVATORY
 SITE NO. 1 - HANFORD, WASHINGTON

SCALE: AS NOTED
 CONTRACT NUMBER: PP150969
 PROJECT NUMBER: 8094

HVAC
 CORNER STATION
 SECTIONS SHEET 2

WA-H-152