


1 2 3 4 5 6 7 8

REV	DATE	DRAWN BY	CHECKED	DCC	DCN/DESCRIPTION
A	2/5/98	J. Hazel			E980010/INITIAL RELEASE
B	5/11/98	J. Hazel			E980010/00 DIM FROM EDGE WAS .50 FROM EDGE

NOTES: (UNLESS OTHERWISE SPECIFIED)
1. BREAK ALL SHARP EDGES AND CORNERS.

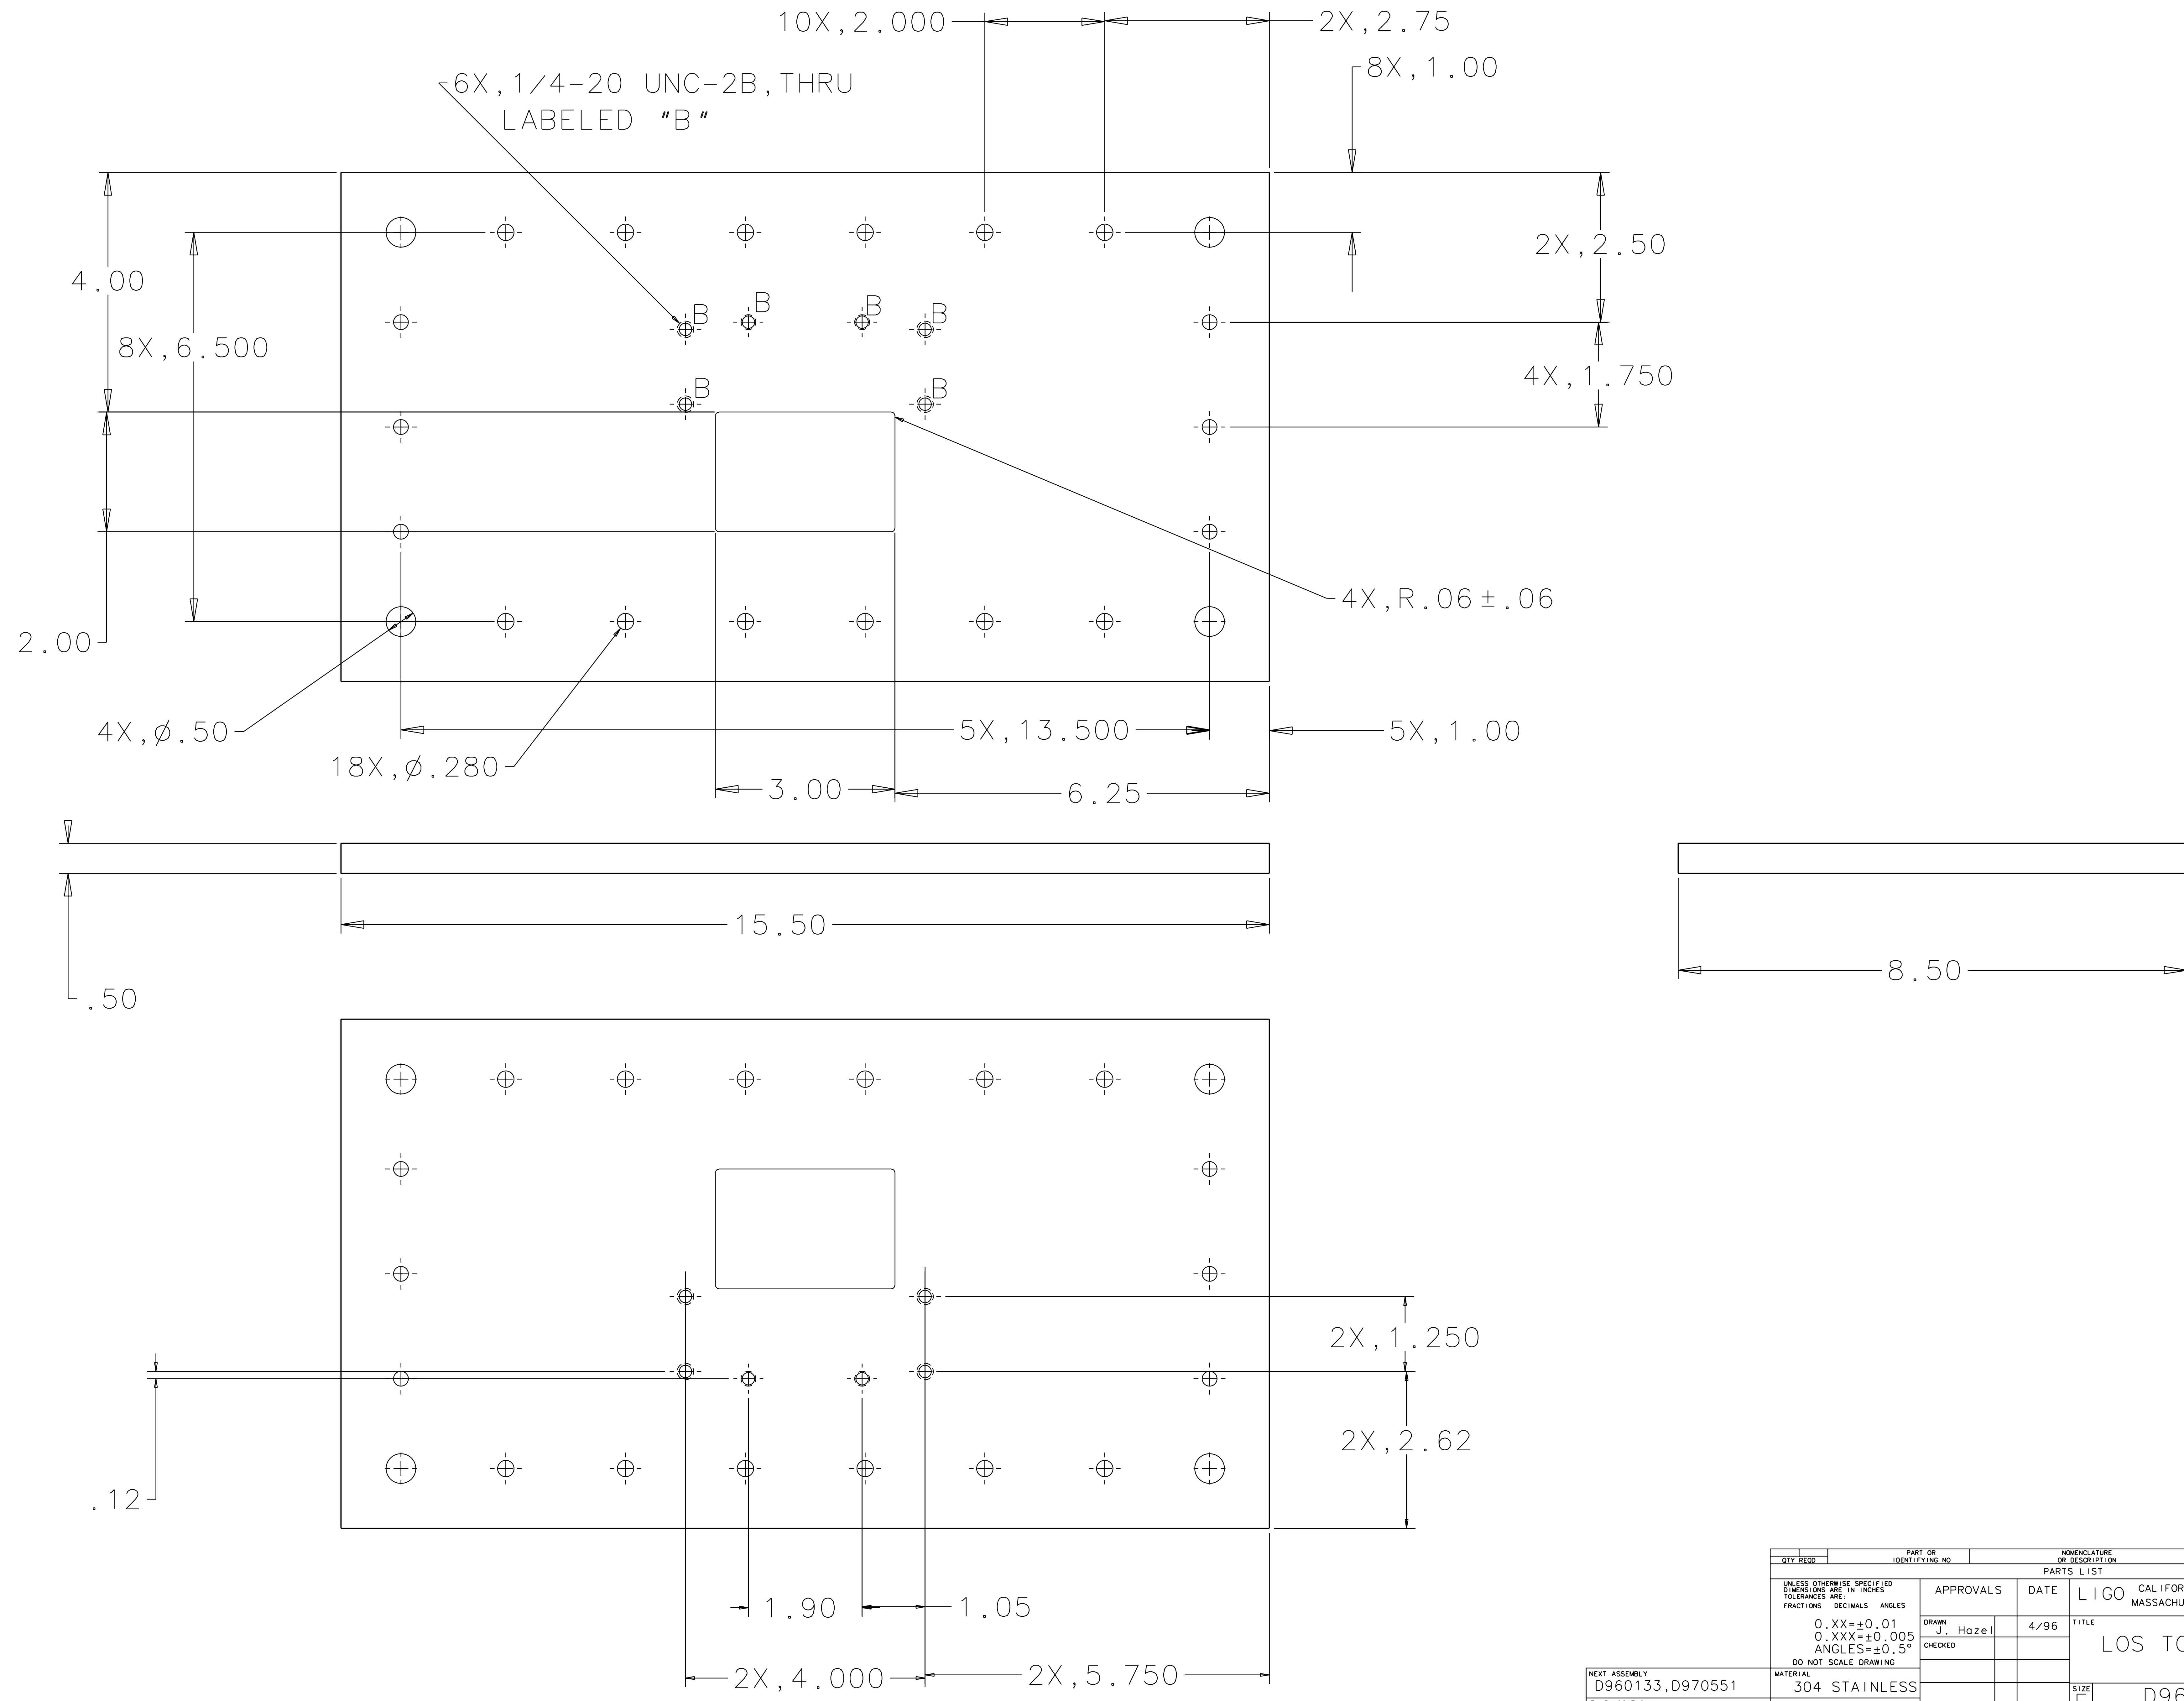

QTY REQ	PART OR IDENTIFYING NO	NOMENCLATURE OR DESCRIPTION	MATERIAL SPECIFICATION	ITEM NO.
		APPROVALS	DATE	
UNLESS OTHERWISE SPECIFIED DIMENSIONS ARE IN INCHES TOLERANCES ARE: FRACTIONS DECIMALS ANGLES		DRWN	4/96	
		CHECKED		
DO NOT SCALE DRAWING		TITLE		
		LIGO CALIFORNIA INSTITUTE OF TECHNOLOGY MASSACHUSETTS INSTITUTE OF TECHNOLOGY		
NEXT ASSEMBLY		SIZE		REV
D960133, D970551		E D960503		B
FILE LOCATION		SCALE		SHEET
/home/dcc/docs/D960503.pdf		1/1		1 OF 1

1 2 3 4 5 6 7 8