


SPECS:


- STEAM GEN. HOSE: HOT-PACK 3000, 3/8" I.D. x 50'-0" LONG, 350°F • 350 PSI
- HOSE REEL HOSE: DAYCO 7220-501 1/2" I.D. x 100 FT. LONG
- PIPING: PVC
- HOSE REEL: STAINLESS STEEL (MIDWEST CUSTOM REELS)
- STEAM GEN.: CORTY MODEL 108 D.I. (200 GPH • 300 PSI)
- DEIONIZED WATER RES.: (1500 GAL.) HIGH DENSITY POLYETHYLENE NORWESCO MODEL 40041
- DEIONIZED WATER SYSTEM: CULLIGAN, TWO (2) 5 MICRON FILTERS, 9" CARBON FILTER, 12" CATION, 12" ANION, 9" MIXED BED, QM3 MONITOR, 1200 GPD • 2 - 18 MILLION OHM - CM

PLAN VIEW

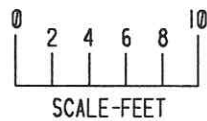


INDICATES CHANGE FROM PREVIOUS ISSUE

Supplier's/Purchaser's No.	
CBI	
LIGO-BEAM TUBE HANFORD, WA & LIVINGSTON, LA	
BEAM TUBE ASSEMBLY CLEANING ROOM EQUIPMENT LAYOUT	
Customer's No.	Contract No.
By: CLD Chkd: <i>ADD</i> Date: 8-12-96	953571
M. L. TELLIAN Engineering Supervisor	Dwg. ER300 Rev. 1
LIGO-DS60514-01-B	

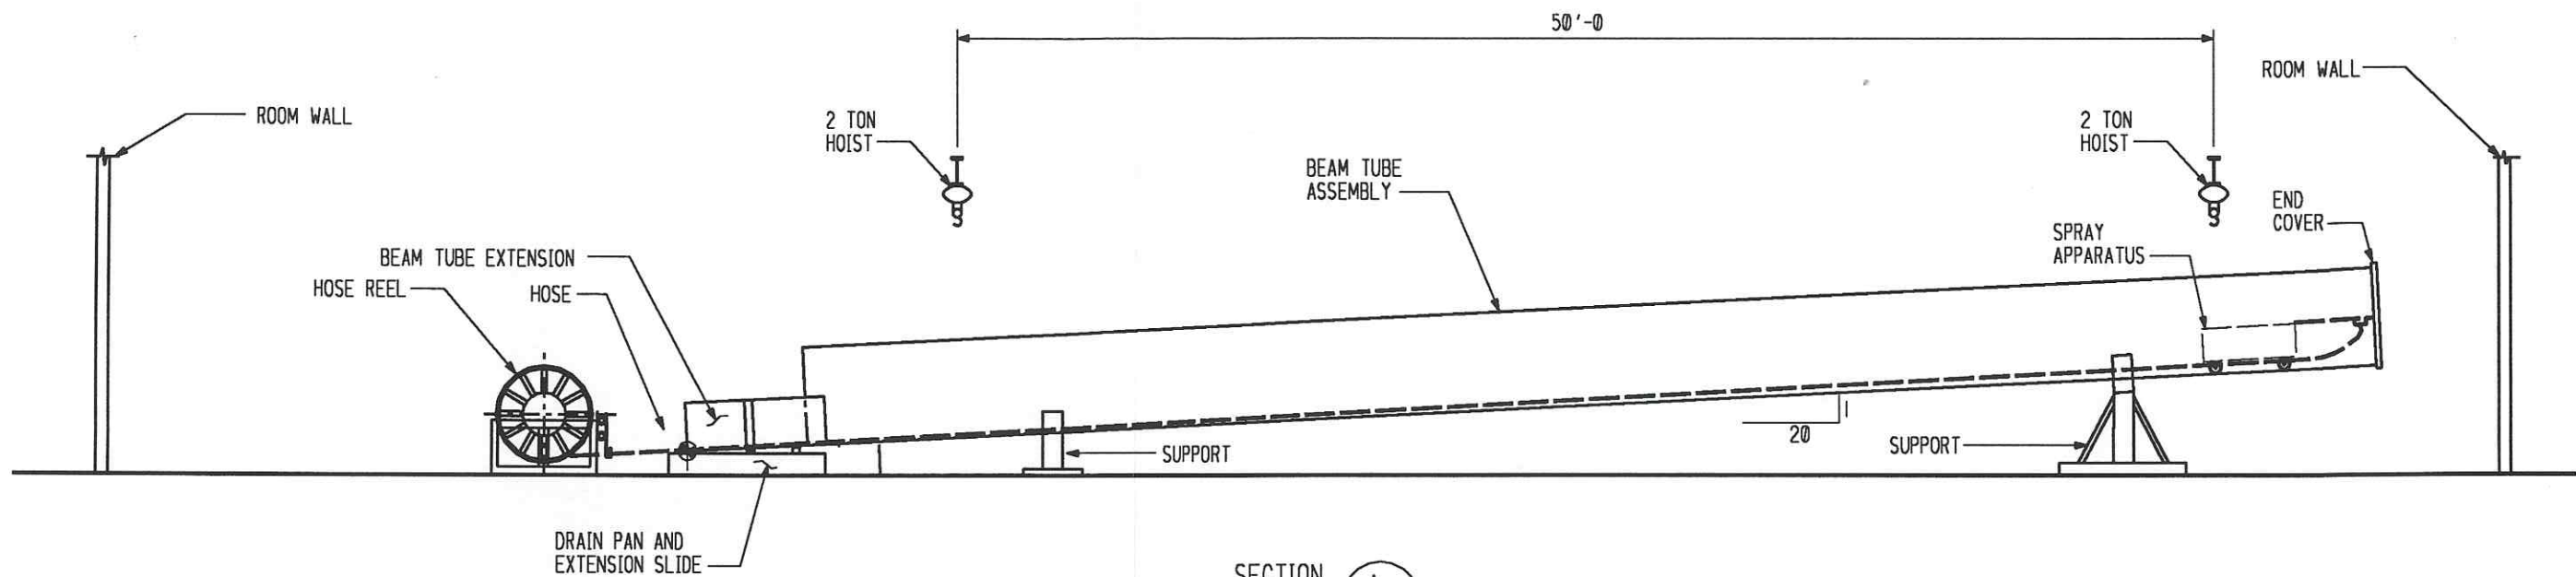

SECTION A
SHT 1

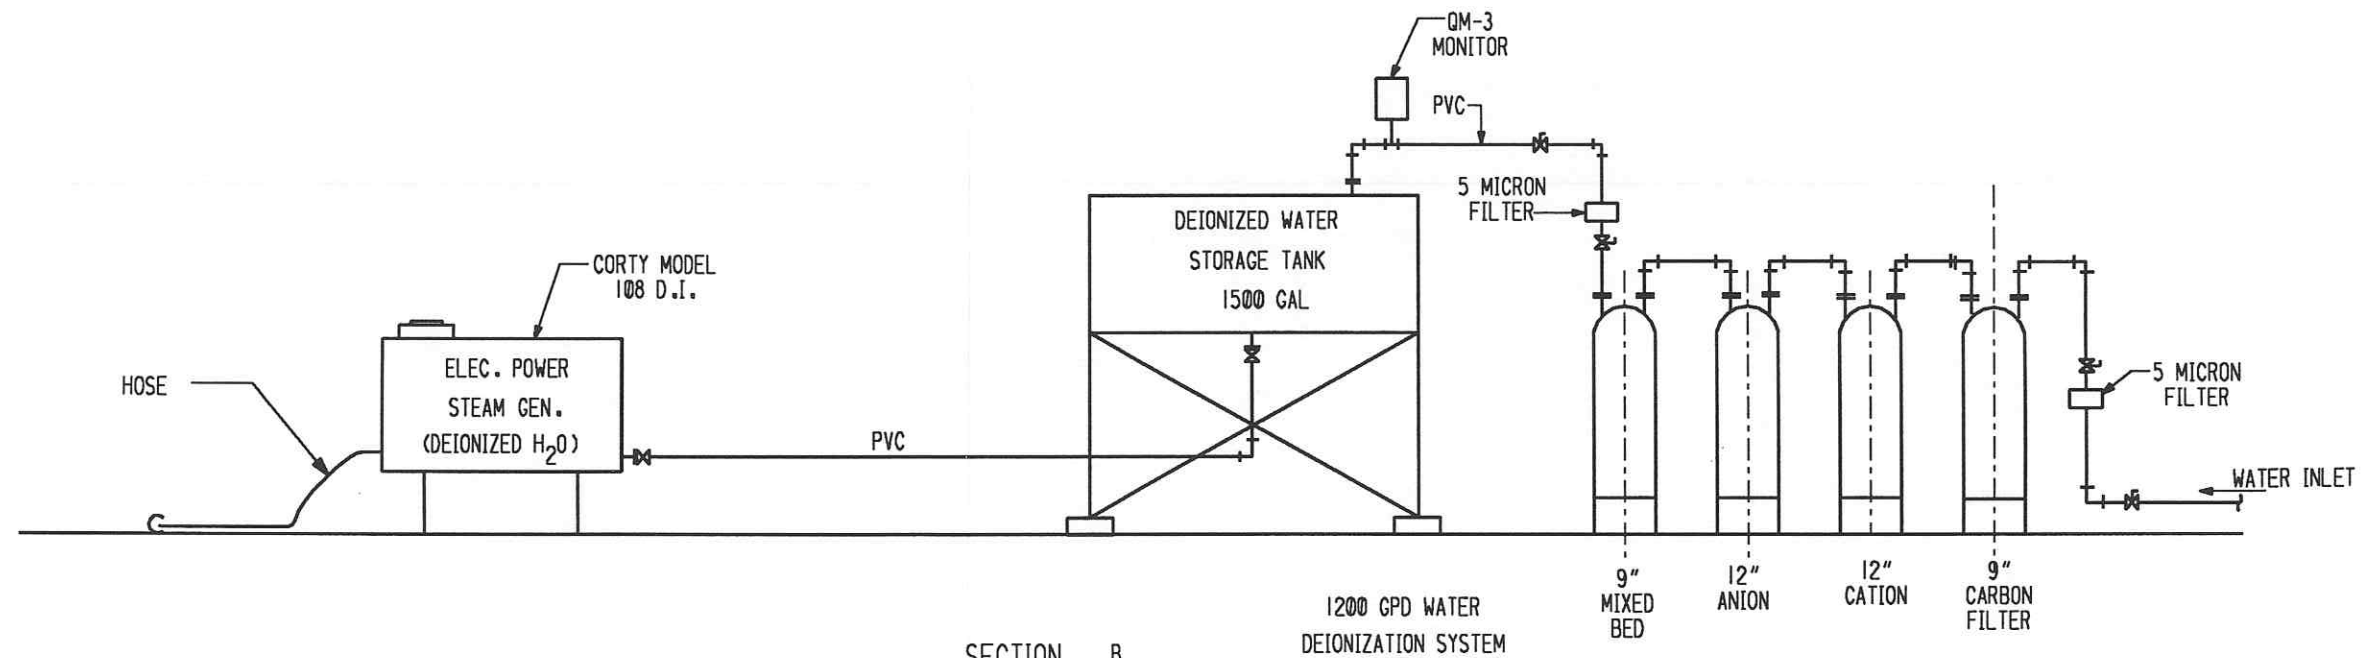

SECTION B
SHT 1

Supplier's/Purchaser's No.	
CBI	
LIGO-BEAM TUBE HANFORD, WA & LIVINGSTON, LA	
BEAM TUBE ASSEMBLY CLEANING ROOM EQUIPMENT SECTIONS	
Customer's No.	Contract No.
By CLD Chkd _____ Date _____	953571
M. L. TELLALIAN Engineering Supervisor	Dwg. ER300 Sheet 2
LIGO-D960514-01-B	

INDICATES CHANGE FROM PREVIOUS ISSUE