




Pcs. 8, 9, and 10 Make from 6" x 6" x 1/2" wall thickness A36 sq. tubing (1 pc. of each req'd.)

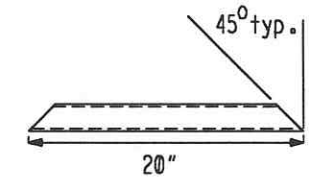

Pc. 11 Make from 2" x 2" x 1/4" A36 sq. tubing (4 pcs. req'd.)

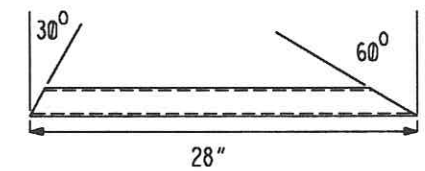

Pc. 12 Make from 2" x 2" x 1/4" A36 sq. tubing (8 pcs. req'd.)

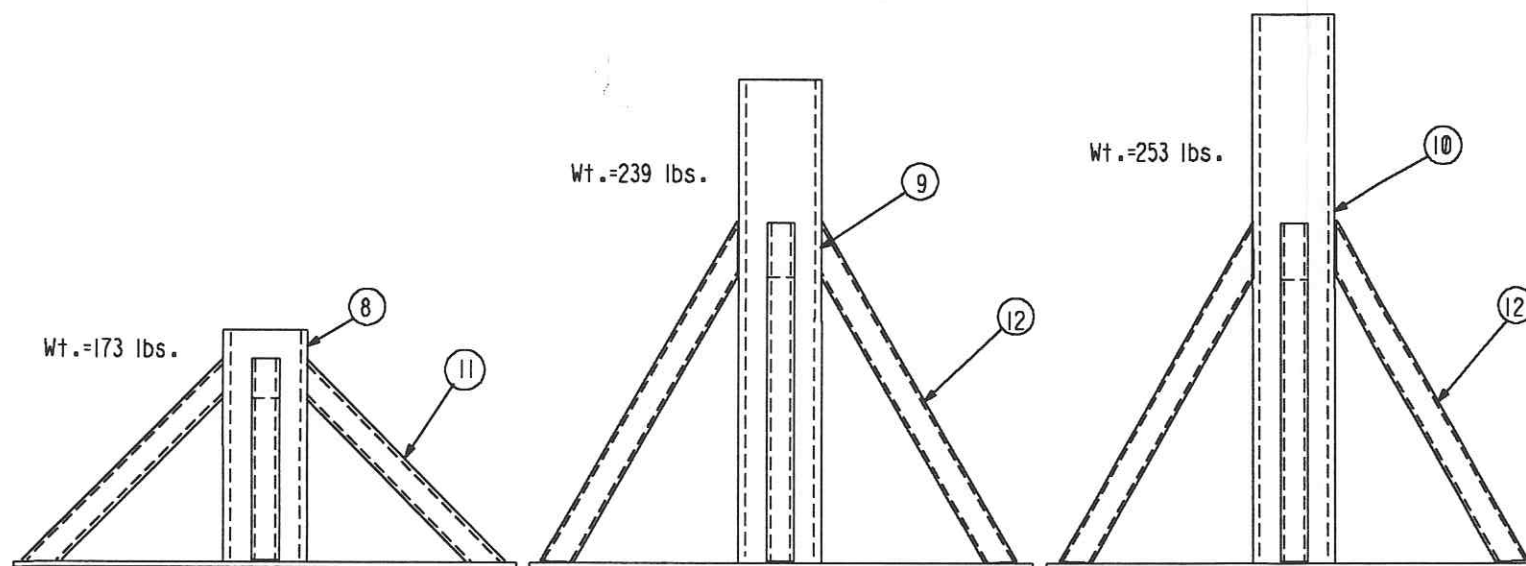

INDICATES CHANGE FROM PREVIOUS ISSUE

Supplier's/Purchaser's No.	
CBI	
LIGO-BEAM TUBE HANFORD, WA & LIVINGSTON, LA	
CLEANING ROOM EQUIPMENT TUBE SECTION SUPPORT	
Customer's No.	Contract No.
By CLD chkd <i>[Signature]</i> Date 5-26-96	953571
M. L. TELLALIAN Engineering Supervisor	Dwg. ER304 Rev. 0 Sheet
LIGO-D960518-00-B	