


**NOT FOR  
CONSTRUCTION**


LIGO-D960547-00-V

**PROPRIETARY AND CONFIDENTIAL**  
THIS DOCUMENT CONTAINS PROPRIETARY INFORMATION BELONGING TO PROCESS SYSTEMS INTERNATIONAL, INC. OR ITS AFFILIATED COMPANIES AND SHALL BE USED ONLY FOR THE PURPOSE FOR WHICH IT WAS SUPPLIED. IT SHALL NOT BE COPIED, REPRODUCED OR OTHERWISE USED NOR SHALL SUCH INFORMATION BE FURNISHED IN WHOLE OR IN PART TO OTHERS EXCEPT IN ACCORDANCE WITH THE TERMS OF ANY AGREEMENT UNDER WHICH IT WAS SUPPLIED OR WITH THE PRIOR WRITTEN CONSENT OF PROCESS SYSTEMS INTERNATIONAL, INC. AND SHALL BE RETURNED UPON REQUEST.


DWG. NO.	DESCRIPTION	DWG. NO.	DESCRIPTION

UNLESS OTHERWISE SPECIFIED DIMENSIONS ARE IN INCHES			
TOLERANCES: FRACTIONAL & DECIMALS TO BE TAKEN AT THE PLACE INDICATED, AND FINISHED SURFACE FIN. BEING COMBINED BUT REMOVE ALL BURRS			
DO NOT SCALE THIS DRAWING	0	ISSUE FOR FDR	
USED IN:	REV	DESCRIPTION	CHKD DRAWN DATE DECN
NEXT ASS'Y:		ISSUE DESCRIPTION	

		PROCESS SYSTEMS INTERNATIONAL, INC. 30 MAULUP DR. WESTBOROUGH, MASSACHUSETTS 01581 USA	
PNL-200,300,400,500,700,800 ASSEMBLY			
LIGO VACUUM EQUIPMENT			
WASHINGTON SITE & LOUISIANA SITE			
CAD FILE V0493004\3004S1	SIZE D	DWG. NO. V049-3-004	REV. 0
DATE 04.26.96	0129		
SCALE 1/4" = 1"	SHEET	1 OF 2	

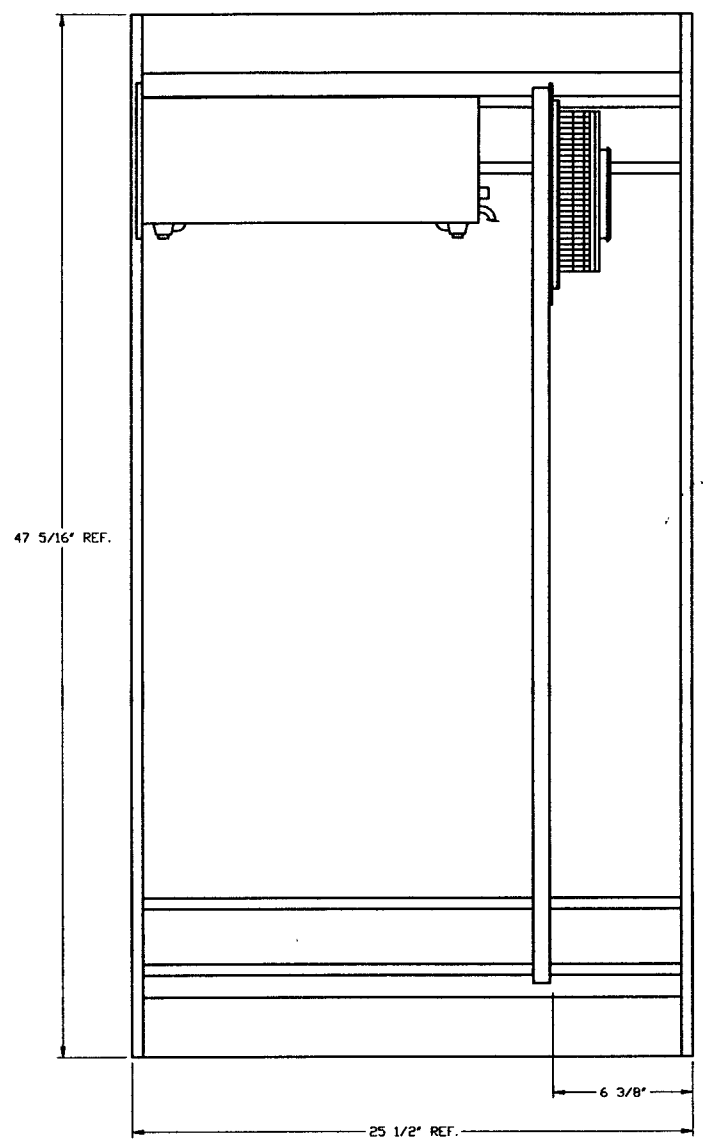


SECTION A-A

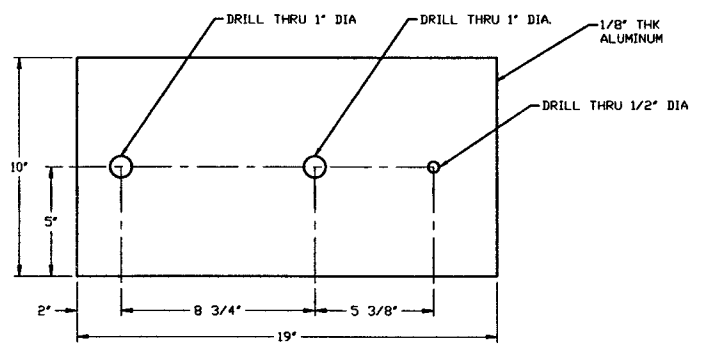

DETAIL 1

**NOT FOR CONSTRUCTION**

SEE SHEET 1 FOR REVISIONS

 <b>PROCESS SYSTEMS INTERNATIONAL INC.</b> 20 WALKUP DR. WESTBOROUGH, MASSACHUSETTS 01581 USA			
PNL-200,300,400,500,700,800 ASSEMBLY LIGD VACUUM EQUIPMENT WASHINGTON SITE CORNER STATION			
CAD FILE V0493004\3004S2	SIZE D	DWG. NO. V049-3-004	REV. 0
SCALE 1/4" = 1'	SHEET 2 OF 2		