

NOT FOR
CONSTRUCTION

APR 30 1996

096058 2-00-V


PROPRIETARY AND CONFIDENTIAL THIS DOCUMENT CONTAINS PROPRIETARY INFORMATION BELONGING TO PROCESS SYSTEMS INTERNATIONAL, INC. OR ITS AFFILIATED COMPANIES AND SHALL BE USED ONLY FOR THE PURPOSE FOR WHICH IT WAS SUPPLIED. IT SHALL NOT BE COPIED, REPRODUCED OR OTHERWISE USED, NOR SHALL SUCH INFORMATION BE FURNISHED IN WHOLE OR IN PART TO OTHERS EXCEPT IN ACCORDANCE WITH THE TERMS OF ANY AGREEMENT UNDER WHICH IT WAS SUPPLIED OR WITH THE PRIOR WRITTEN CONSENT OF PROCESS SYSTEMS INTERNATIONAL, INC. AND SHALL BE RETURNED UPON REQUEST.		UNLESS OTHERWISE SPECIFIED DIMENSIONS ARE IN INCHES TOLERANCES: FRACTIONAL ± ANGULAR ±0°-30' BEND ±2° TWO PLACE DECIMAL ± .01 THREE PLACE DECIMAL ± .005 FINISHED SURFACE RMS BREAK CORNERS IN OUT REMOVE ALL BURRS		DD NOT SCALE THIS DRAWING 0 ISSUE FOR FDR USED ON: REV DESCRIPTION NEXT ASS'Y:		CAD FILE V0493208\3208S1 SCALE NONE		SIZE DWG. NO. V049-3-208 SHEET 1 OF 2		REV. 0
DWG. NO.	DESCRIPTION	DWG. NO.	DESCRIPTION	ISSUE DESCRIPTION	CHKD	DRWN	DATE	DEC#	SCALE	SHEET
8		7					04.26.96	0129		1

PROCESS SYSTEMS INTERNATIONAL INC.
20 WALKUP DR. WESTBOROUGH, MASSACHUSETTS 01581 USA

CDS INTERFACE DIAGRAM
LIGO VACUUM EQUIPMENT
WASHINGTON SITE
LEFT MID STATION

04.26.96 0129

V049-3-208 1 OF 2

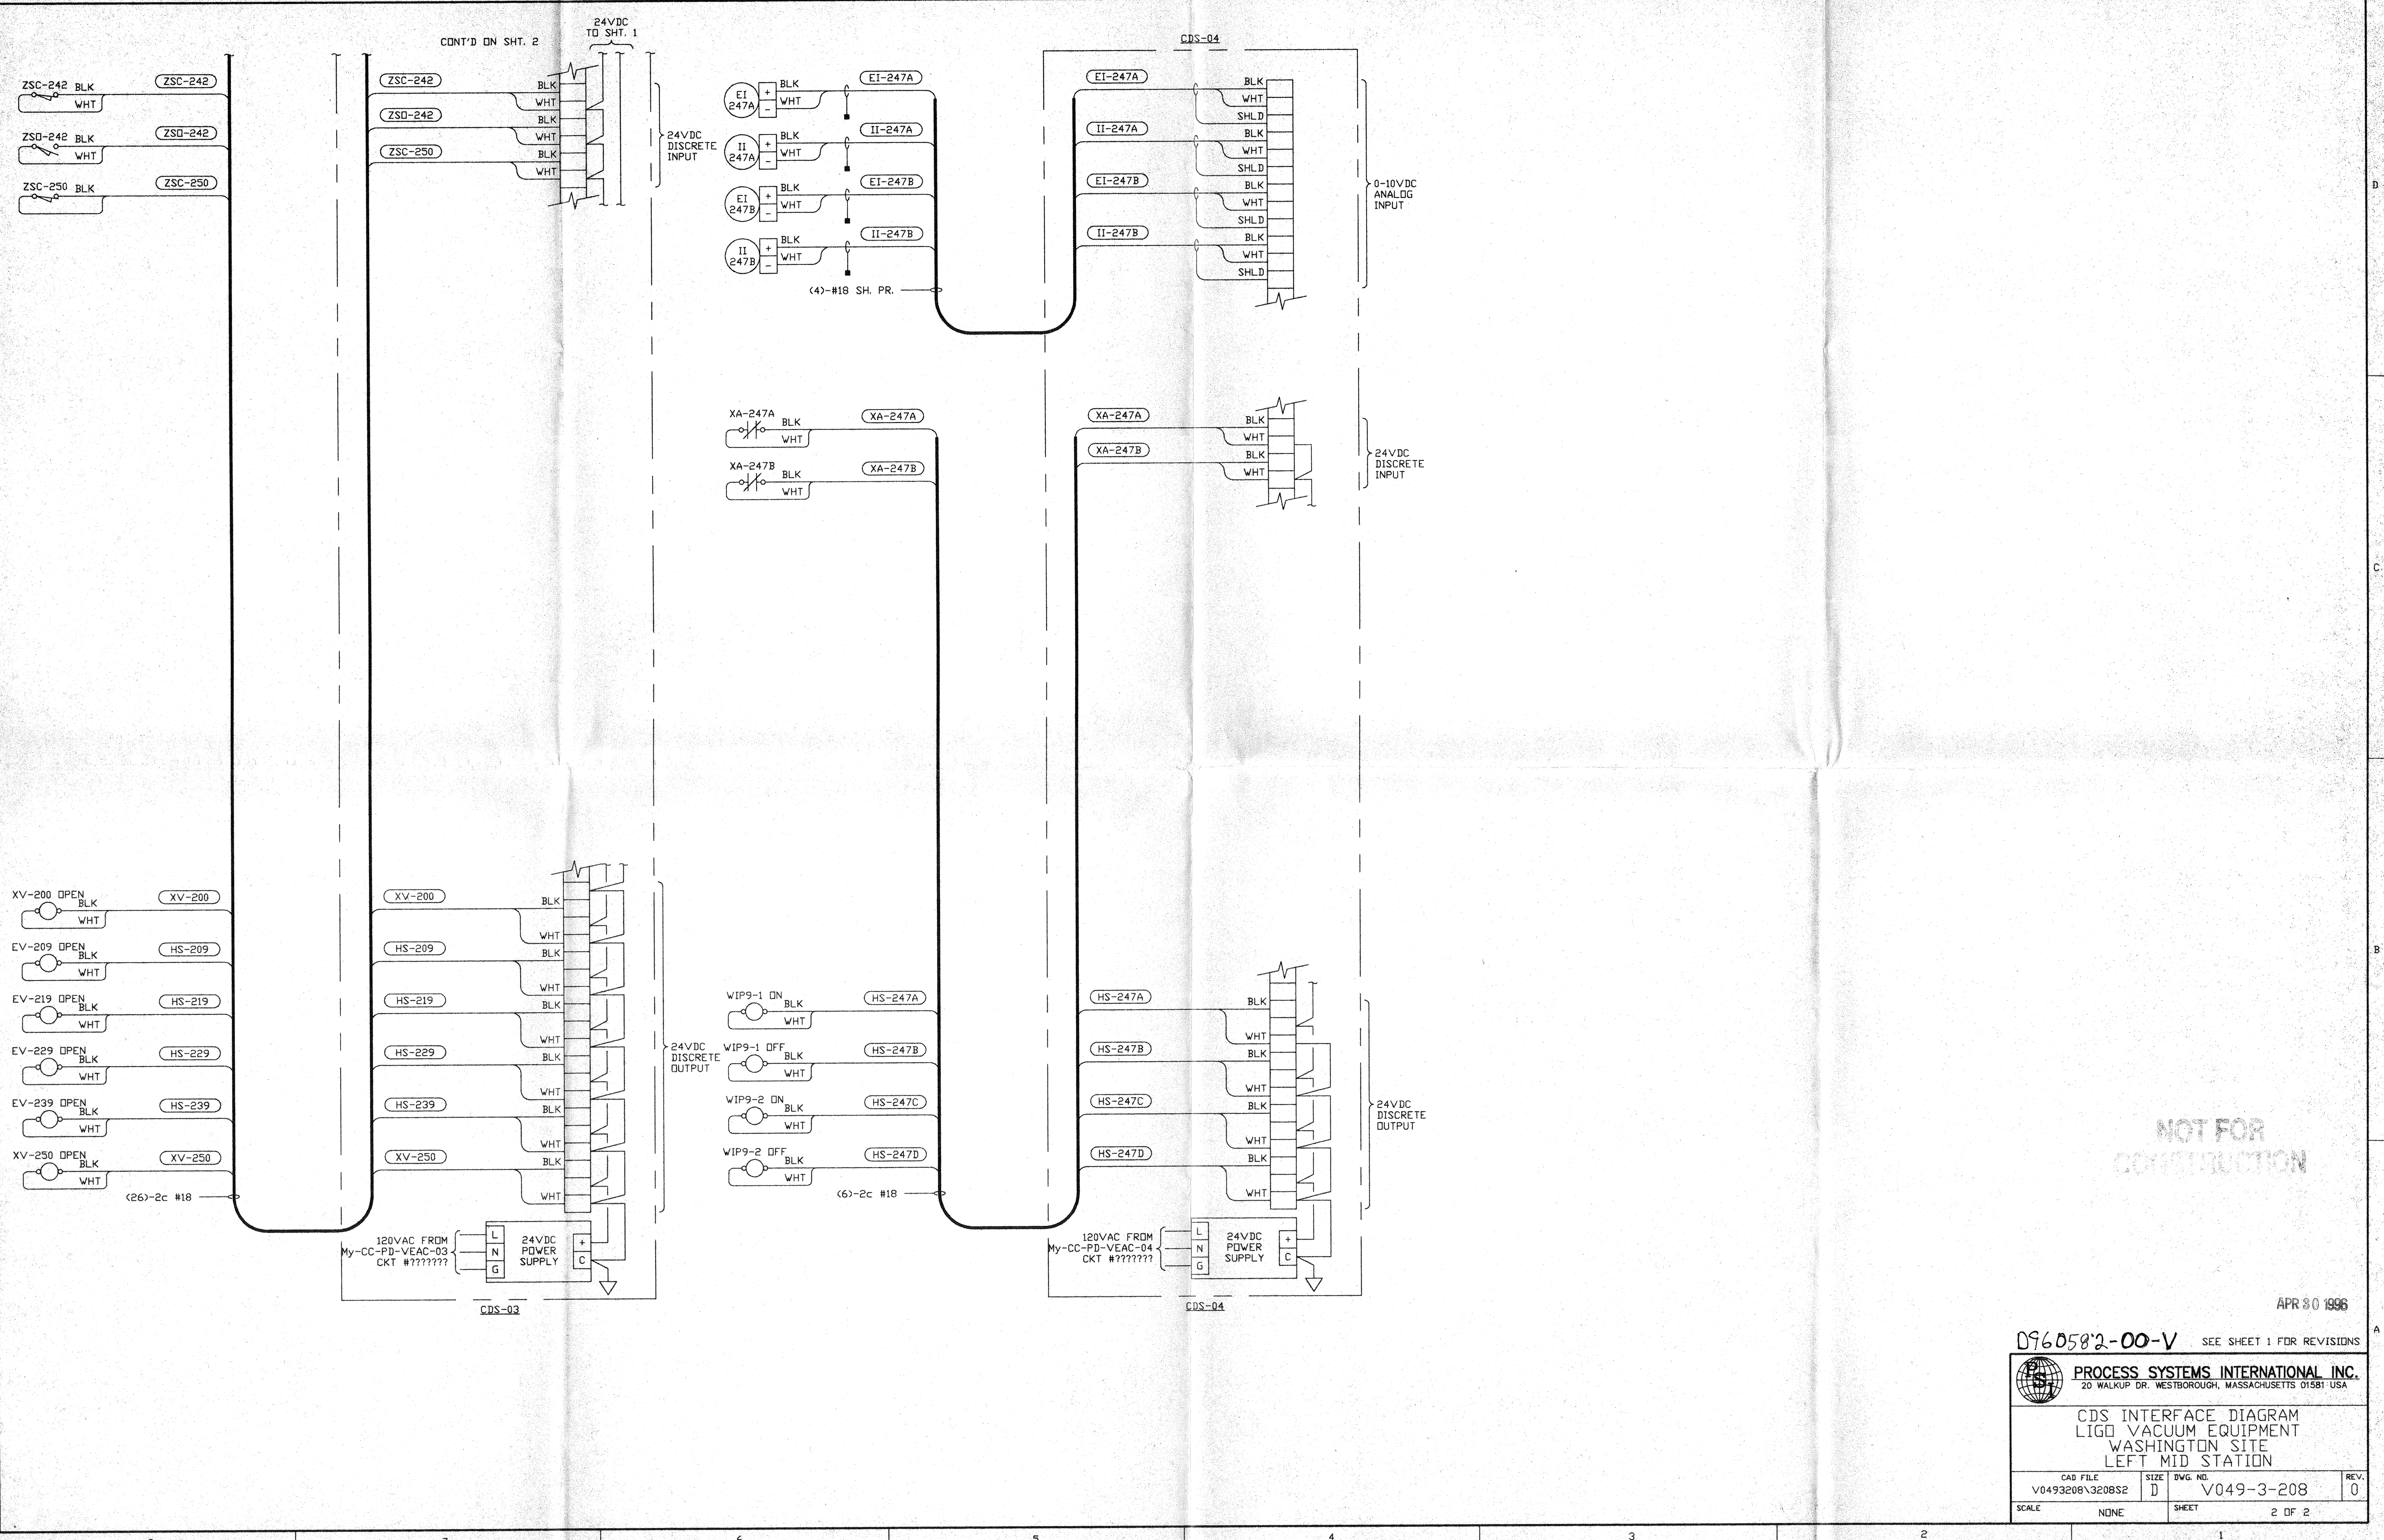

NOT FOR CONSTRUCTION

APR 30 1996

0960582-00-V SEE SHEET 1 FOR REVISIONS

PROCESS SYSTEMS INTERNATIONAL INC. 20 WALKUP DR. WESTBOROUGH, MASSACHUSETTS 01581 USA			
CDS INTERFACE DIAGRAM LIGO VACUUM EQUIPMENT WASHINGTON SITE LEFT MID STATION			
CAD FILE V0493208\3208S2	SIZE D	DWG. NO. V049-3-208	REV. 0
SCALE NONE	SHEET 2 OF 2		