




NOTES:
 1. SEE SHEET BT-C-002 FOR GENERAL NOTES, LEGEND AND ABBREVIATIONS.

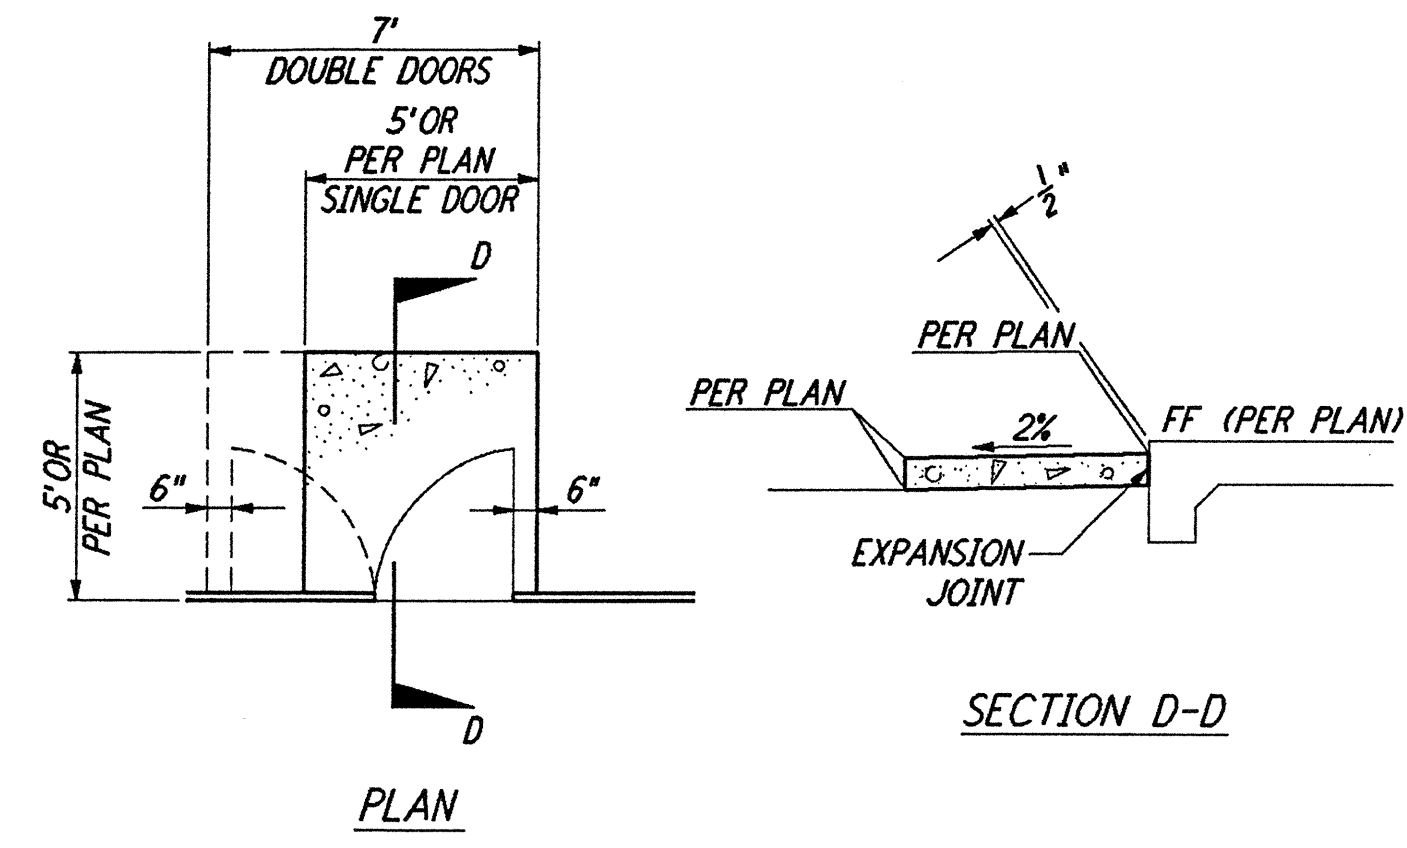


CONCRETE STOOP (1)
 NOT TO SCALE
 REF: BT-C-041, BT-C-045

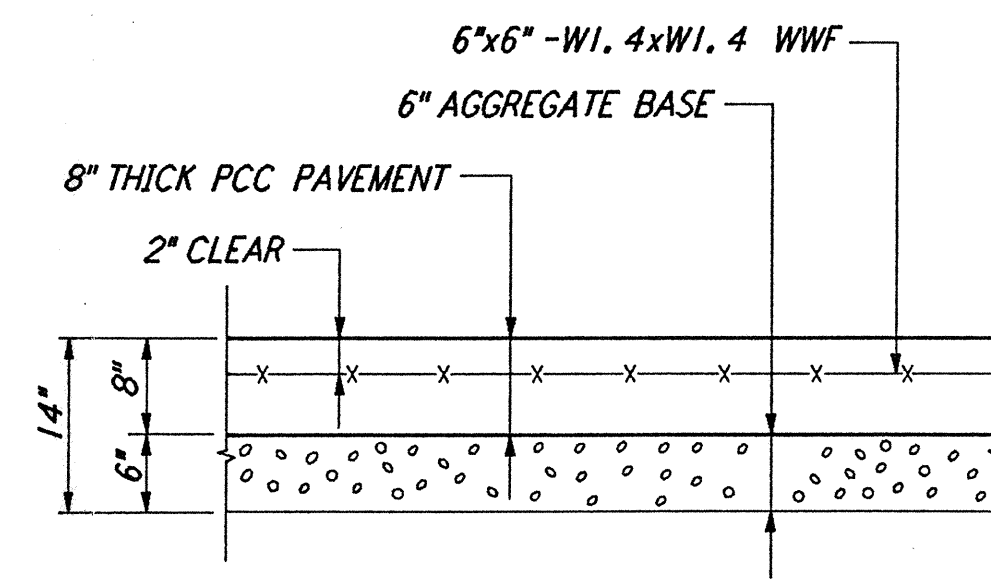


CONCRETE PAVEMENT (2)
 NOT TO SCALE
 REF: BT-C-041, BT-C-045

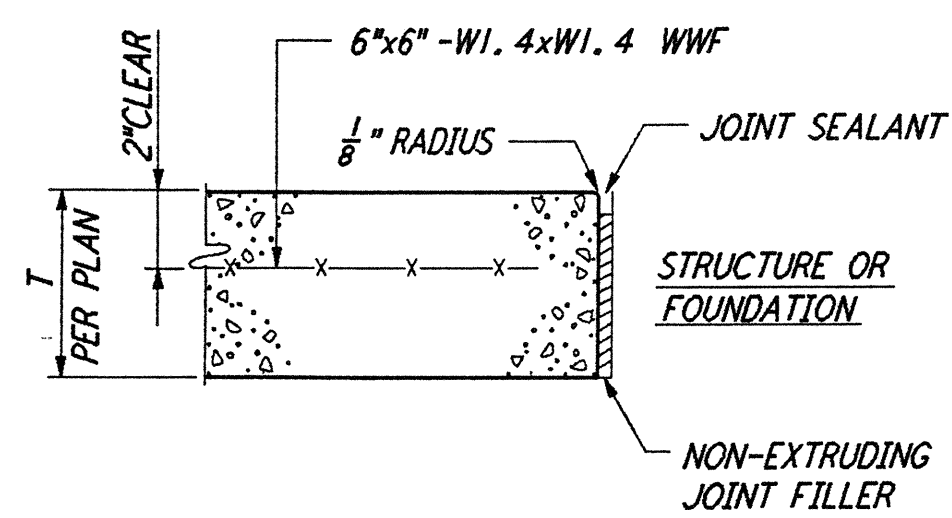


EXPANSION JOINT (3) (EJ)
 NOT TO SCALE
 REF: BT-C-041, BT-C-045

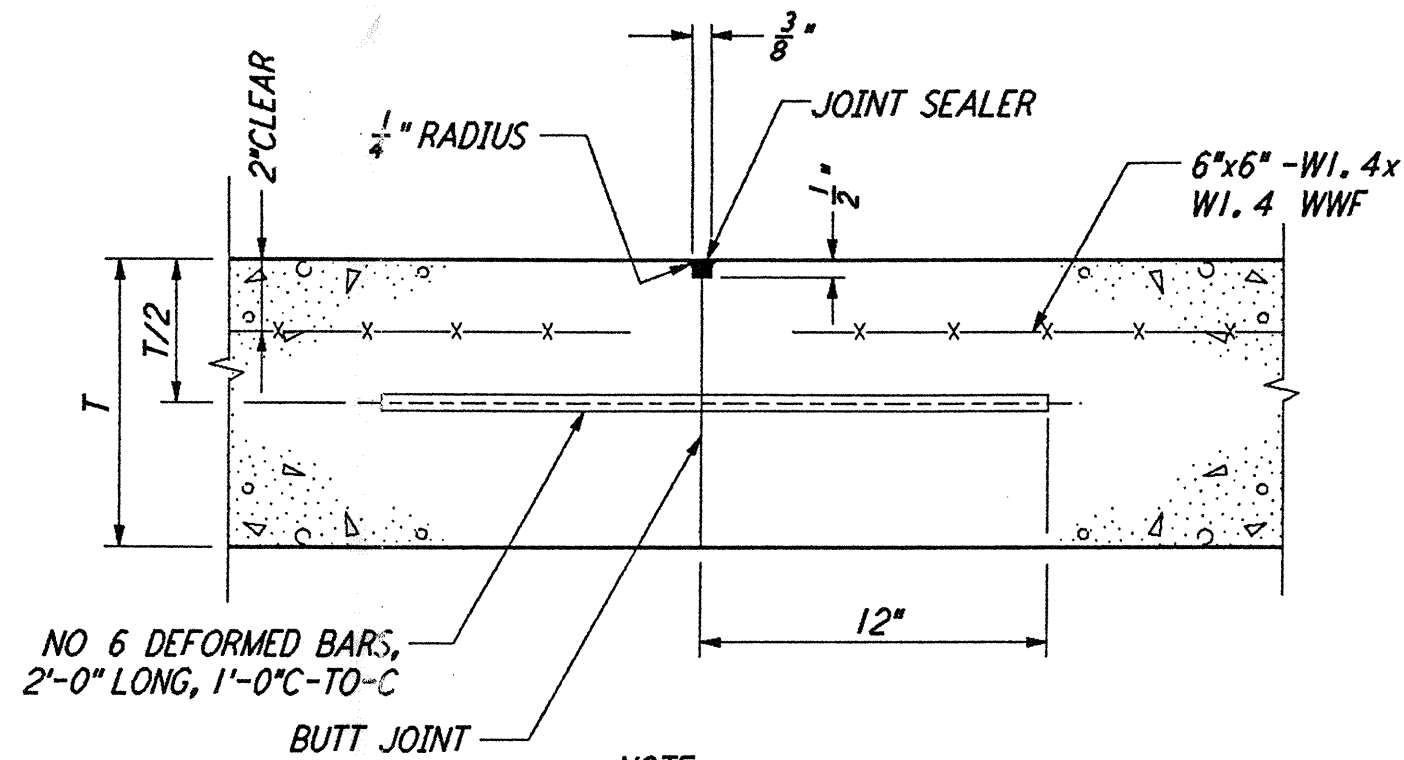


CONSTRUCTION JOINT (4) (CJ)
 NOT TO SCALE
 REF: BT-C-041, BT-C-045
 (SEPARATE POURS OR END OF DAY)

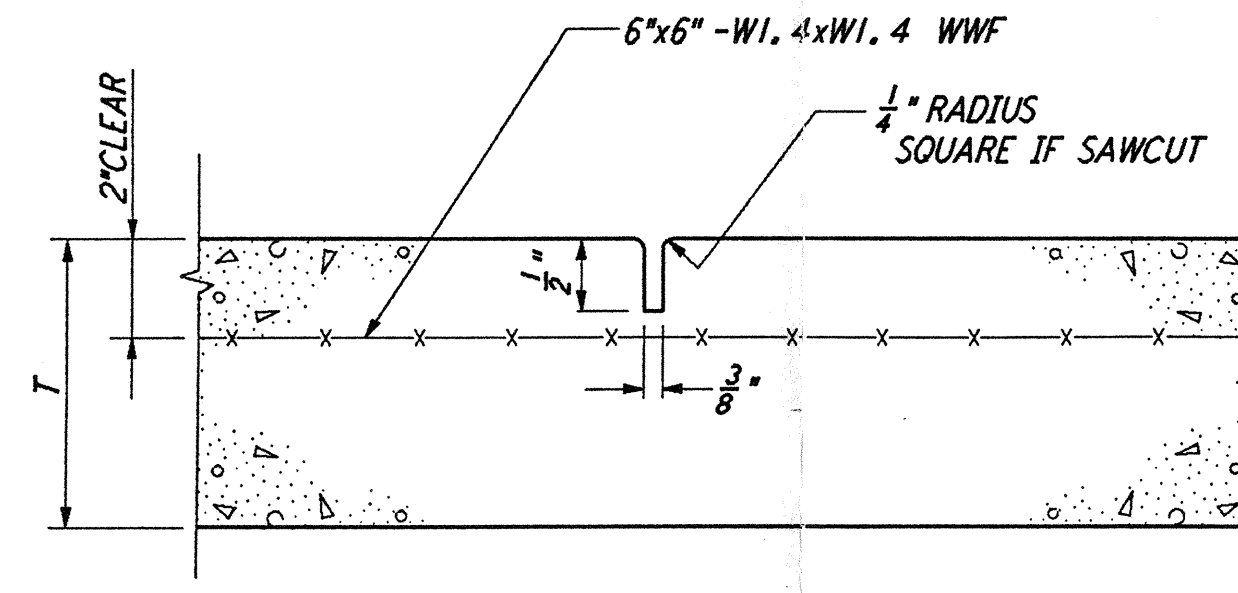


CONTRACTION JOINT (5) (CO)
 NOT TO SCALE
 REF: BT-C-041, BT-C-045
 (SPACING: 20'MAX)

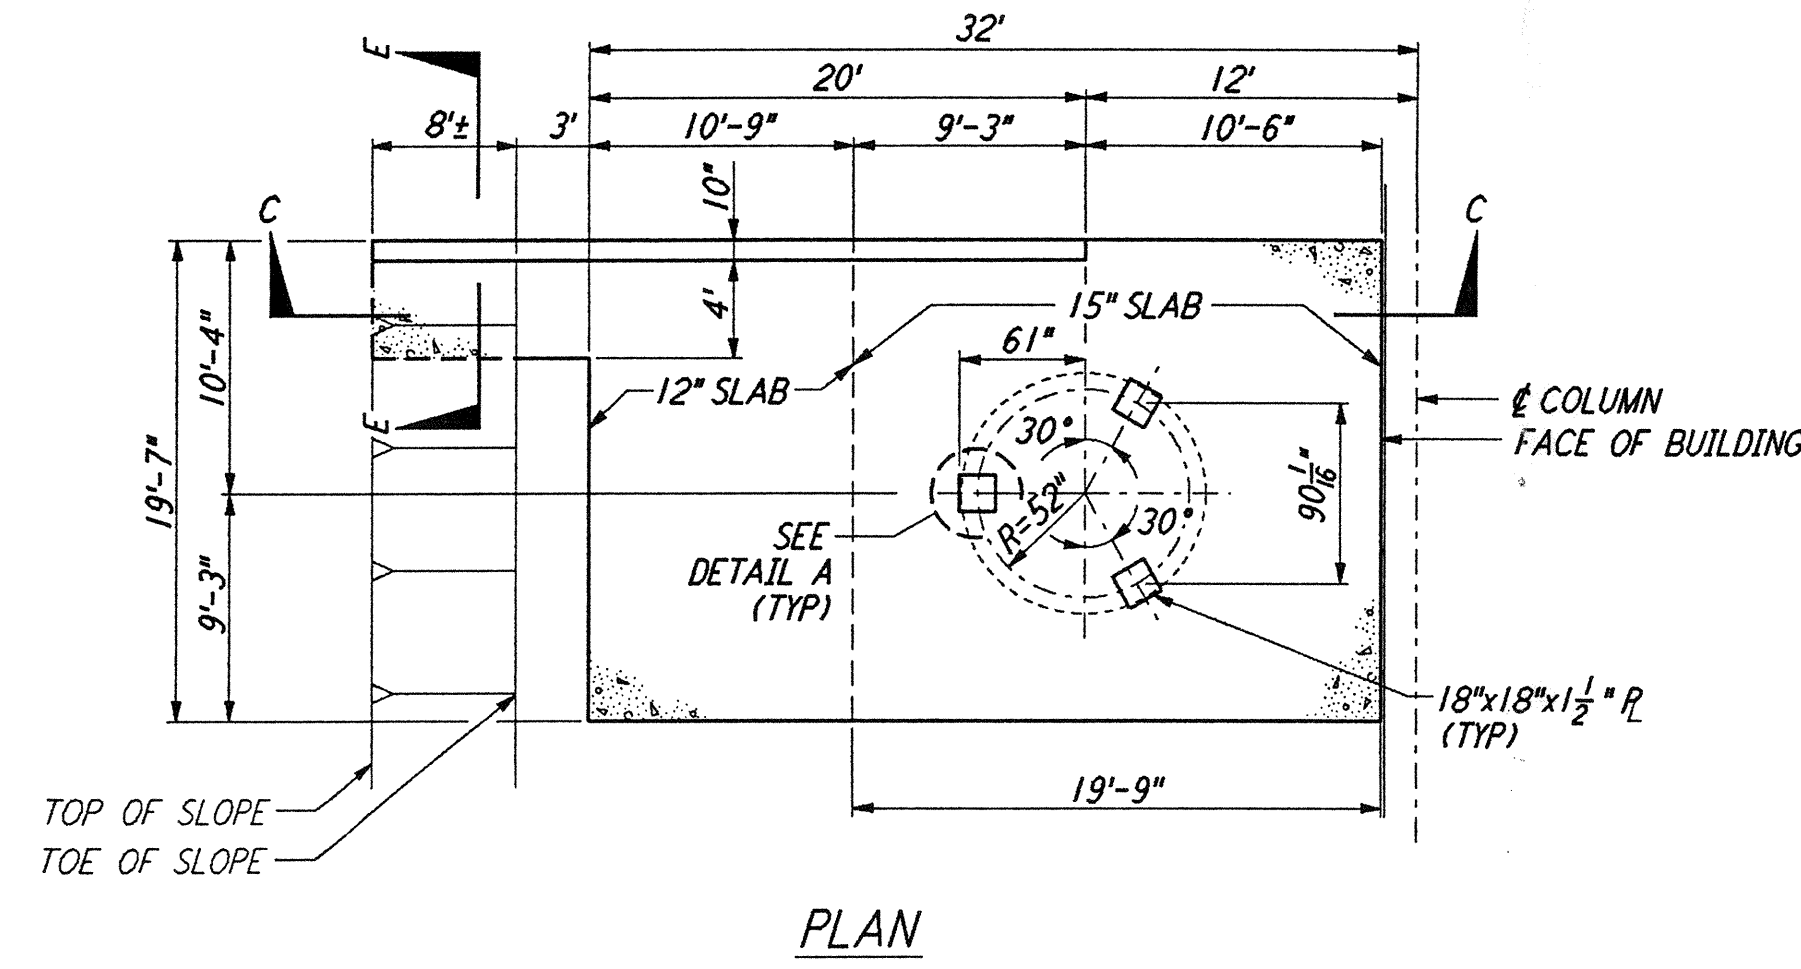


PLAN

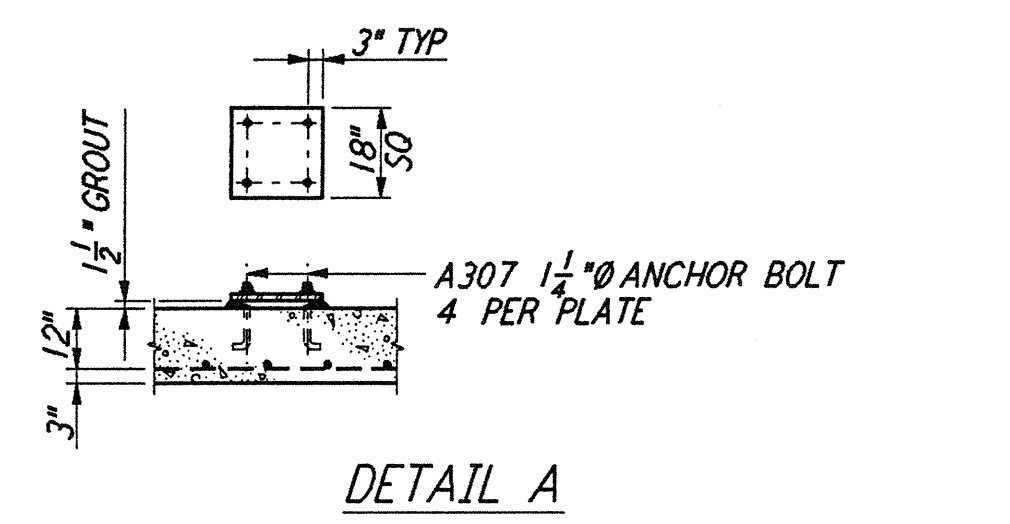


DETAIL A

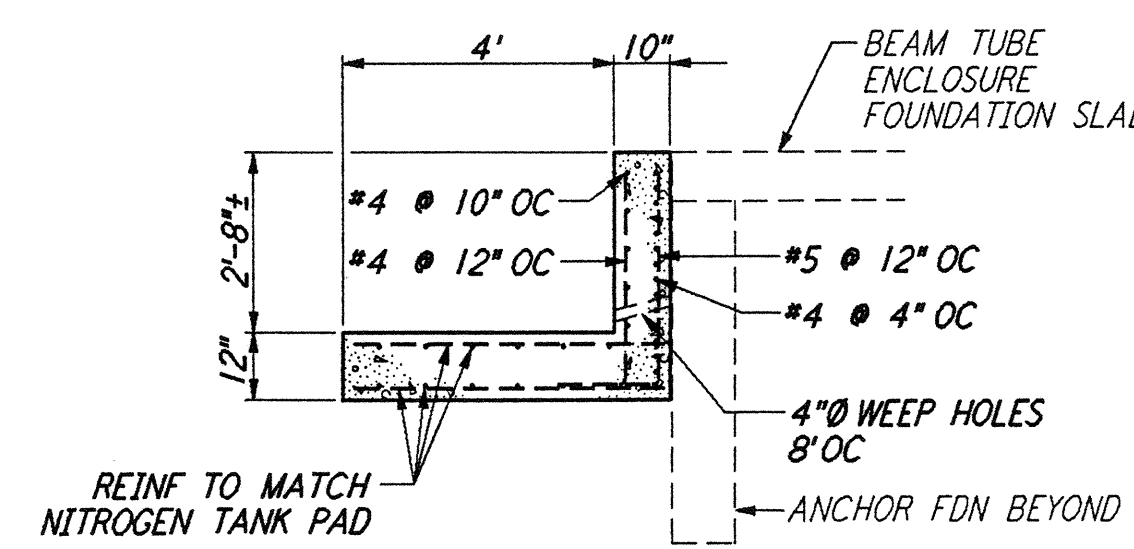

SECTION E-E

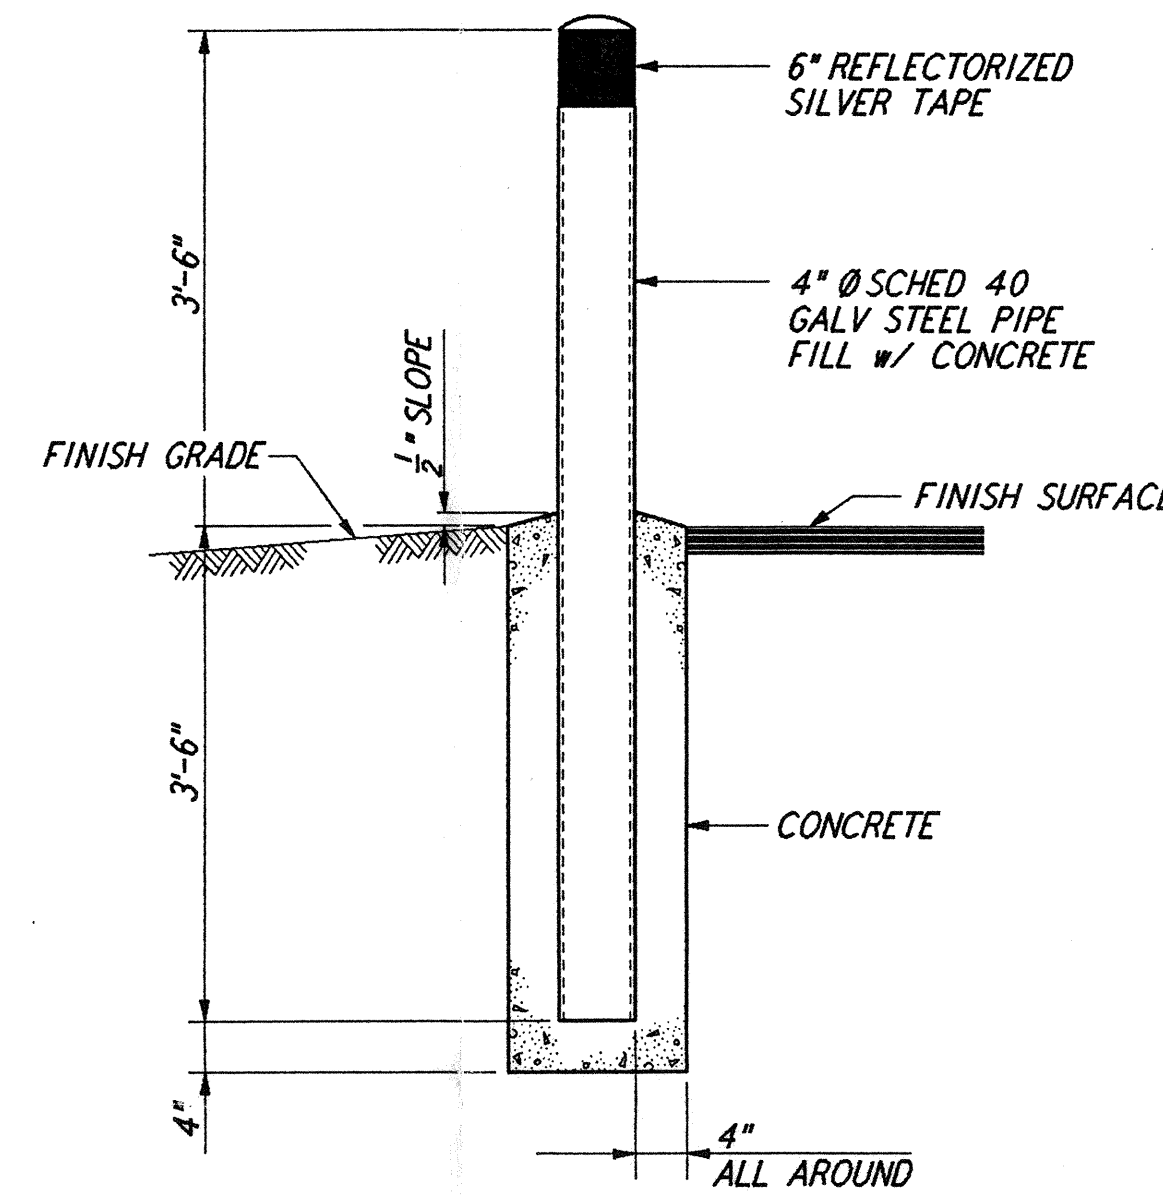

GUARD POST (7)
 NOT TO SCALE
 REF: BT-C-051, BT-C-004

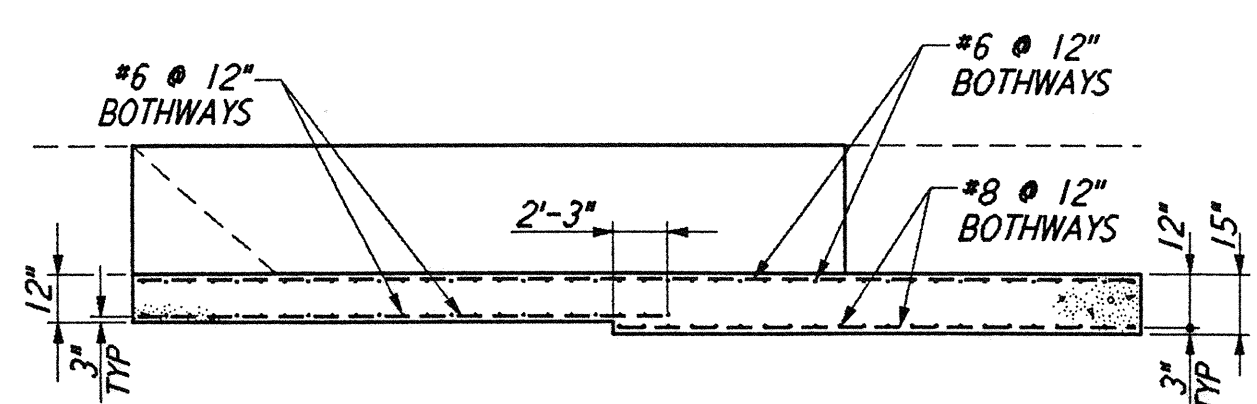

SECTION C-C

CONCRETE FOUNDATION FOR LIQUID NITROGEN TANK (6)
 NOT TO SCALE
 REF: BT-C-021, BT-C-025, BT-C-041, BT-C-045

This document and the design it covers are the property of PARSONS. They are loaned only with the borrower's expressed written agreement that they will not be reproduced, copied, loaned, exhibited, or used in any other way, except by written consent from PARSONS to the borrower.

This document and the design it covers are the property of PARSONS. They are loaned only with the borrower's expressed written agreement that they will not be reproduced, copied, loaned, exhibited, or used in any other way, except by written consent from PARSONS to the borrower.

NO.	DATE	BY	CHKD	ENGR	PROJ	DESCRIPTION
A	4-19-96	WRB				CHANGE ORDER NO. 4

DRAWN	WRB
CHECKED	
ENGINEER	
PROJ	

PARSONS
 100 WEST WALNUT STREET
 PASADENA, CALIFORNIA

LIGO
 CALIFORNIA INSTITUTE OF TECHNOLOGY
 MASSACHUSETTS INSTITUTE OF TECHNOLOGY

LASER INTERFEROMETER
 GRAVITATIONAL-WAVE OBSERVATORY
 BTE SITEWORK & FABRICATION - HANFORD, WA

TITLE	SCALE	CONTRACT NUMBER	PROJECT NUMBER
CIVIL SITEWORK DETAILS	AS NOTED	PP150969	8094
SHEET NUMBER		REVISIONS	
BT-C-051		A	