



AIR HANDLING UNIT STRUCTURE
FOUNDATION PLAN
 1/2" = 1'-0"

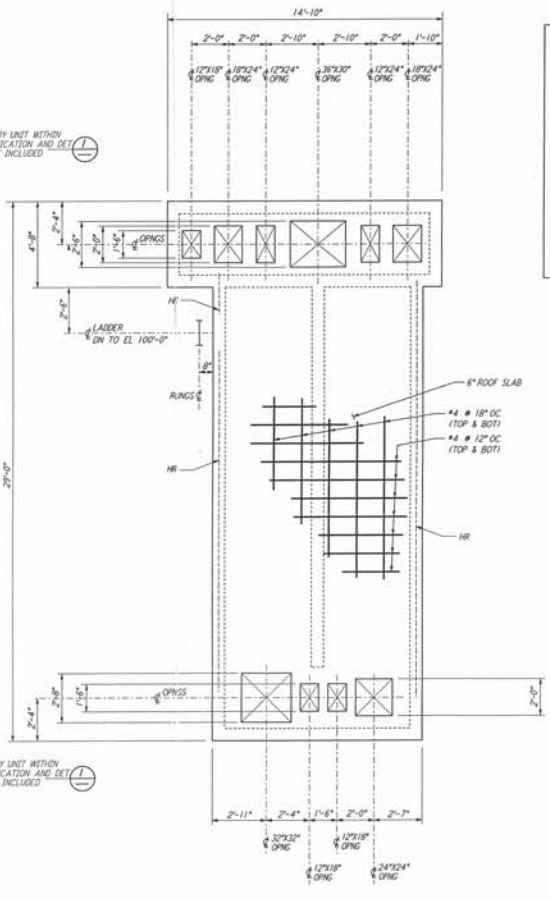

AIR HANDLING UNIT STRUCTURE
CONCRETE ROOF SLAB PLAN
 1/2" = 1'-0" NOT INCLUDED IN THIS CONTRACT

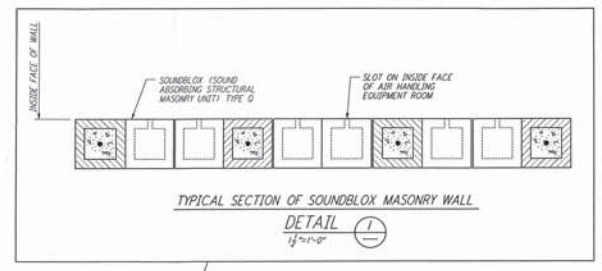

NOT INCLUDED IN THIS CONTRACT

This document and the design it covers are the property of PARSONS. They are loaned only with the borrower's expressed written agreement that they will not be reproduced, copied, loaned, exhibited, or used in any other way, except by written consent from PARSONS.

NO.	DATE	BY	CHKD	ENGR	PRGJ	DESCRIPTION
A	4-12-95	ACS	XS	JF	PHW	CHANGE ORDER #4

DESIGNED	ACS
CHECKED	
ENGINEER	
PRJG	

100 WEST WALNUT STREET
 PASADENA, CALIFORNIA

CALIFORNIA INSTITUTE OF TECHNOLOGY
 MASSACHUSETTS INSTITUTE OF TECHNOLOGY

LASER INTERFEROMETER
 GRAVITATIONAL-WAVE OBSERVATORY
 BTE SITEWORK & FABRICATION - HANFORD, WA

STRUCTURAL
 MID & END STATIONS "B"
 AIR HANDLING UNIT
 ENCLOSURE PLANS

AS NOTED PPI 50969 8094

BT-S-605

