


- NOTES:
1. ANNULUS ION PUMPS MAY BE RE-LOCATED.
 2. PORTABLE CLEAN ROOMS MUST FIT AROUND EACH CHAMBER (ONLY ONE SHOWN).

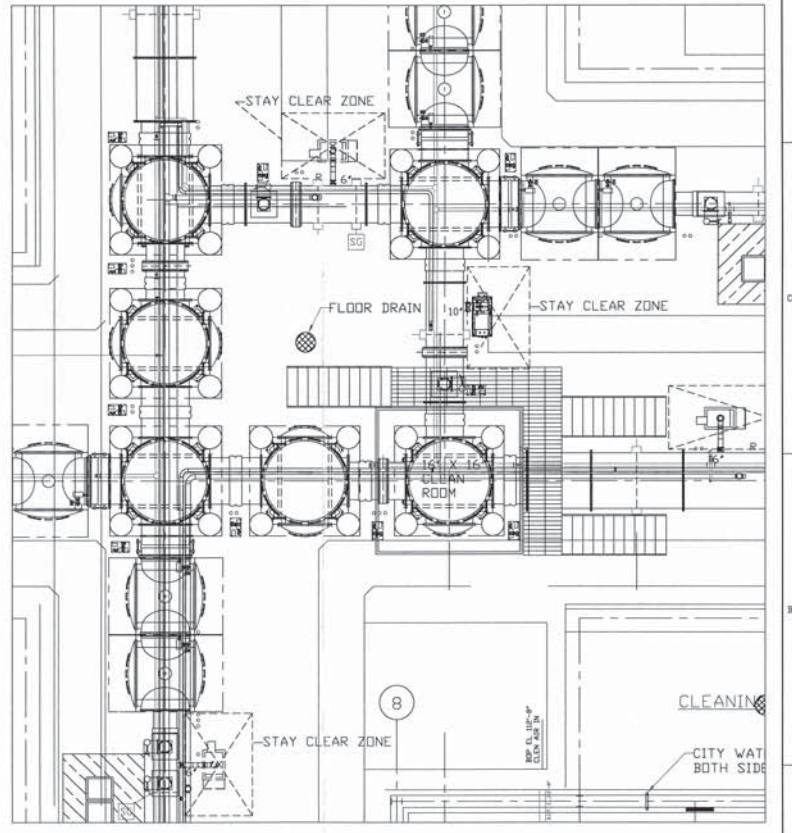

PRELIMINARY

DWG. NO.	DESCRIPTION	DWG. NO.	DESCRIPTION	REV	DESCRIPTION	SYS	BET	CDS	VE	CC	BT	DRWN	DATE
				01	UPDATE WITH VE FDR EQUIP. LAYOUT (0001S), CORRECTED CDS RACK SIZES								06-14-96
				00	PRE-RELEASE								03-21-96

UNLESS OTHERWISE SPECIFIED
DIMENSIONS ARE IN FEET (IN)
TOLERANCES:
FRACTIONAL &
ANGULAR - BEND &
TWO PLACE DECIMAL &
THREE PLACE DECIMAL &
FINISHED SURFACE - IN -
BREAK CORNERS IN - OUT -
REMOVE ALL BURRS

DO NOT SCALE THIS DRAWING

USED ON:

NEXT ASSY:

LIGO CALIFORNIA INSTITUTE OF TECHNOLOGY
MASSACHUSETTS INSTITUTE OF TECHNOLOGY

LVEA INTX (HA)

DATE	06-14-96
DRWN	CONLEY
DATE	03-21-96
DRWN	CONLEY

CAR FILE: LVEA_IL_WA.dwg

SCALE: NTS