
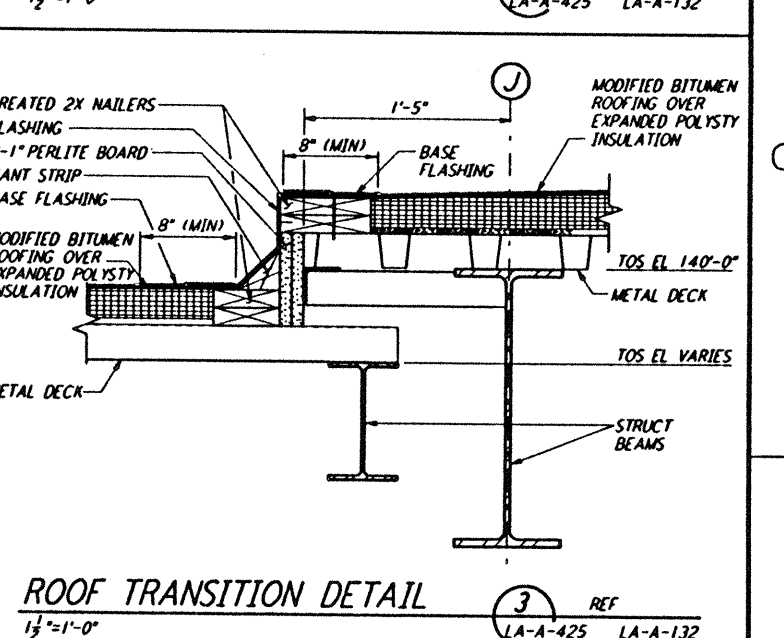
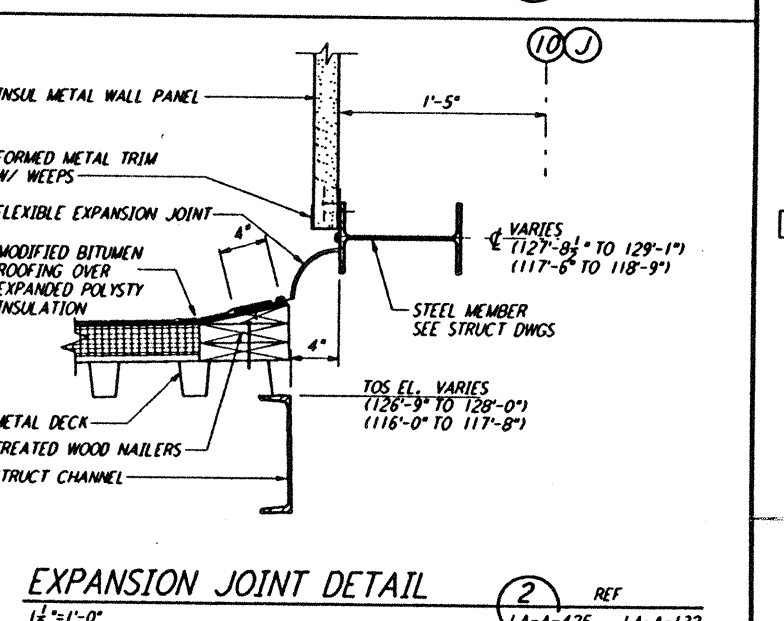
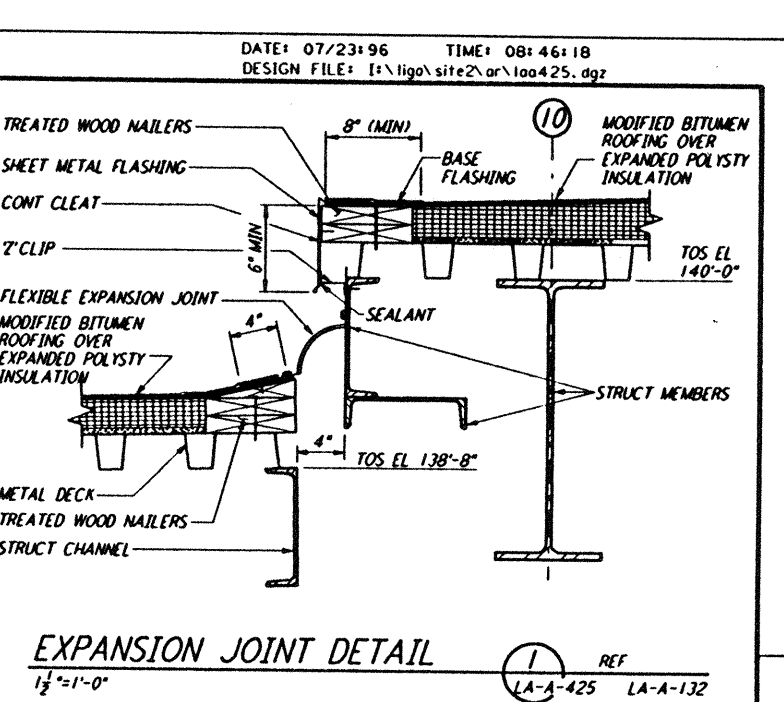
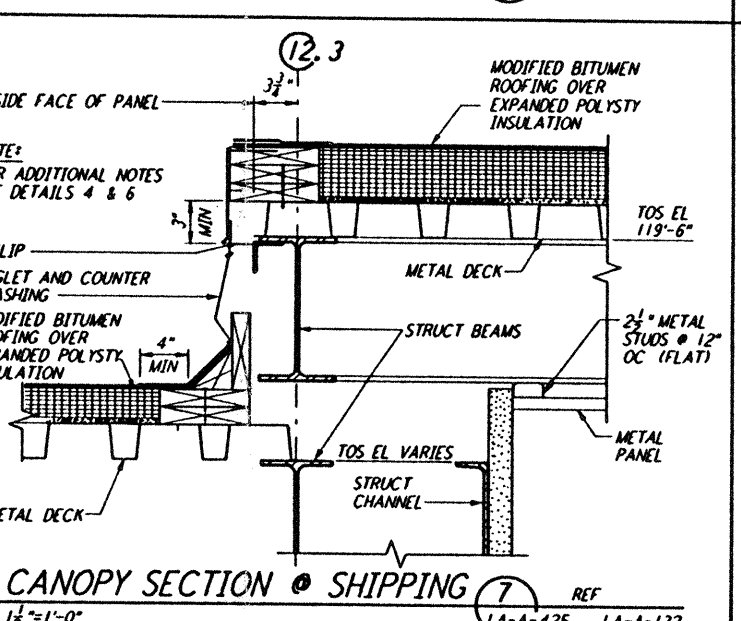
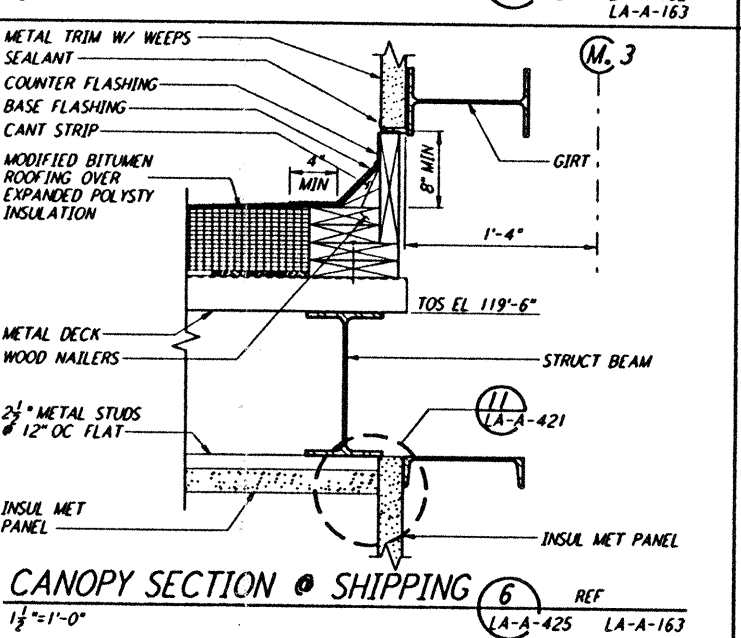
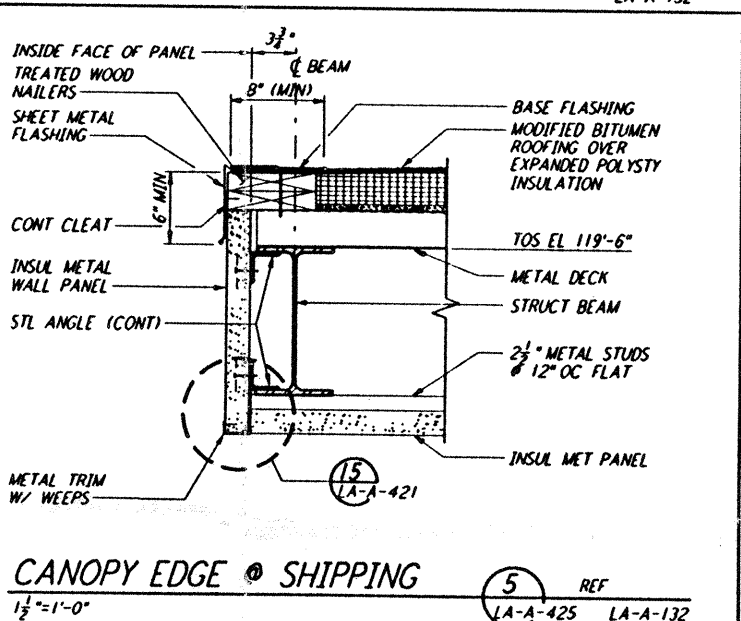
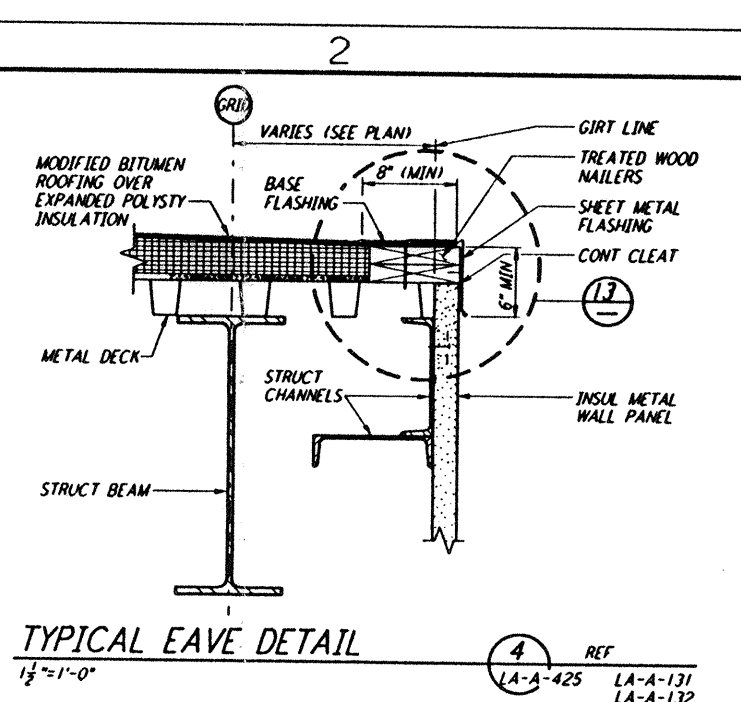
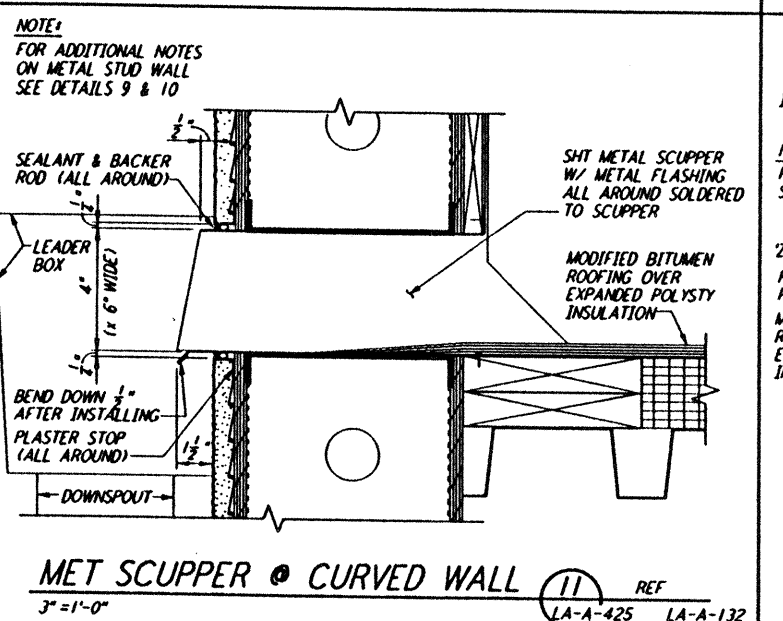
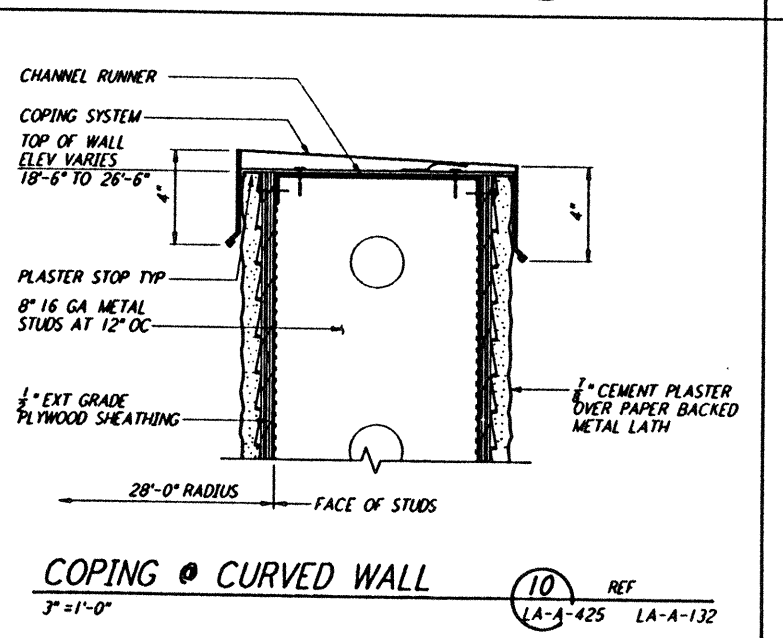
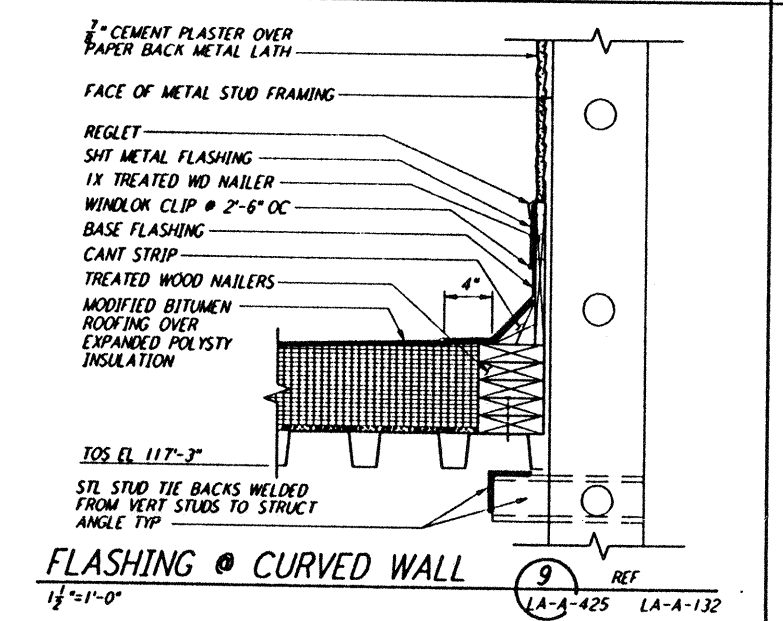
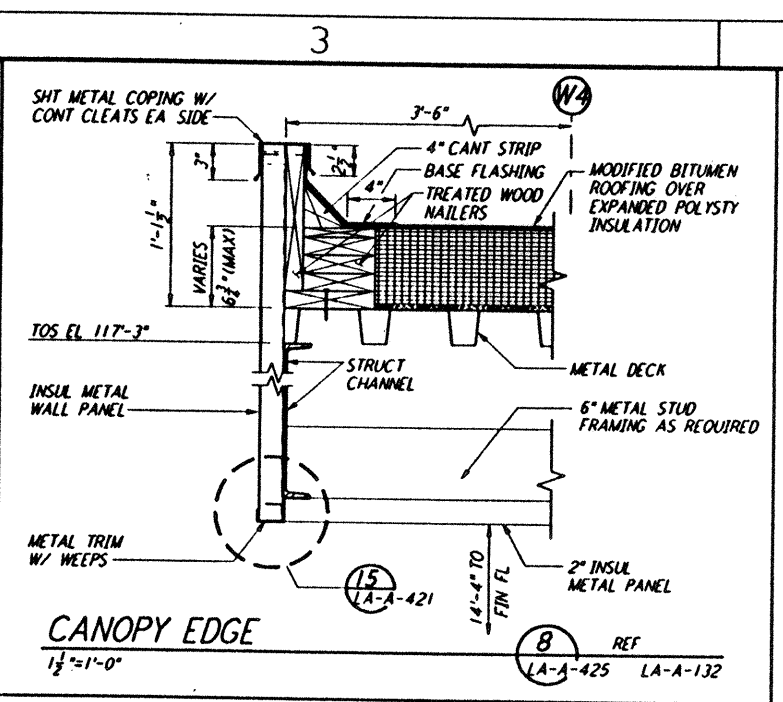
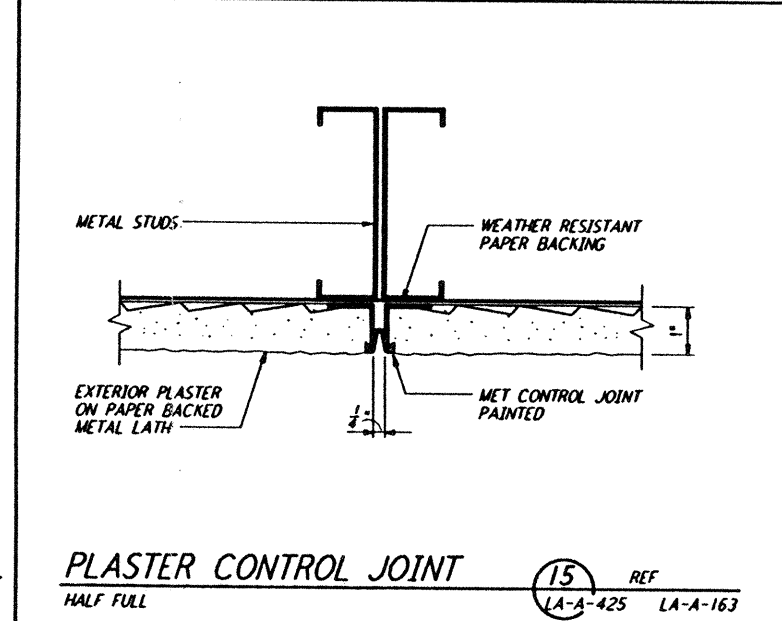
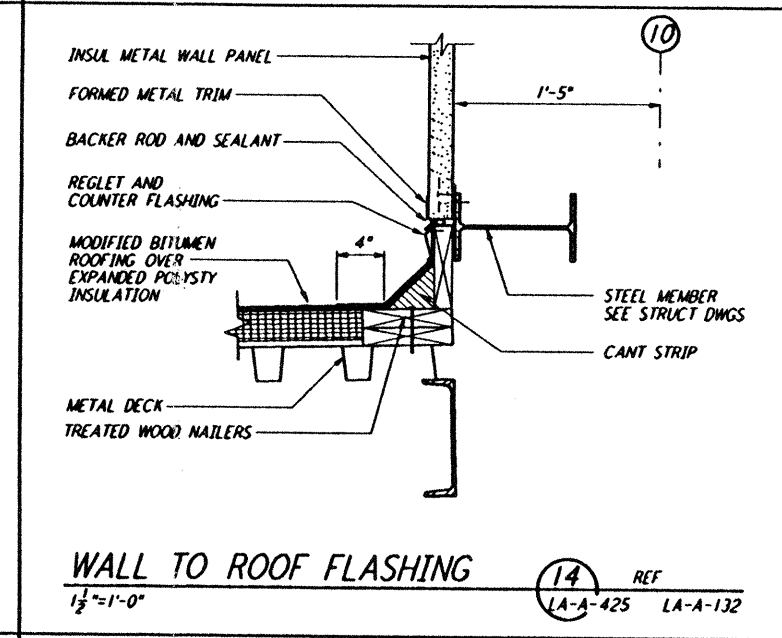
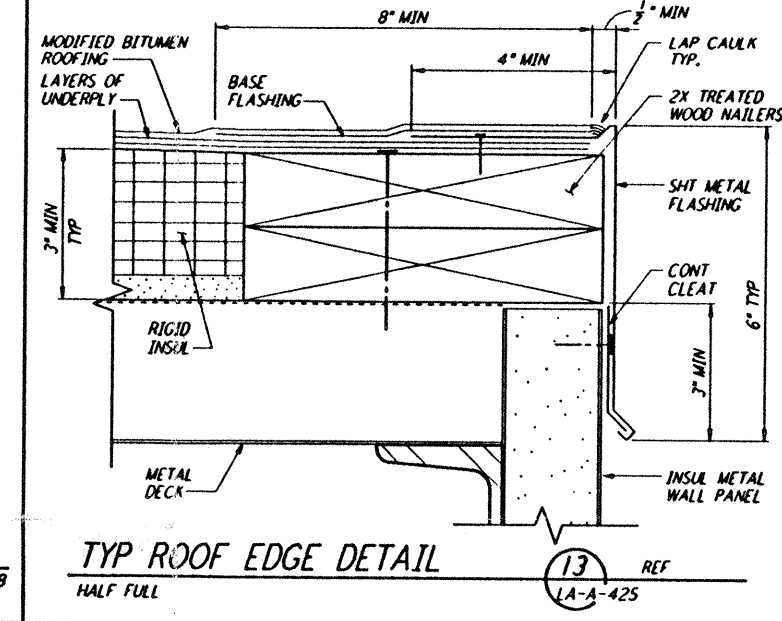
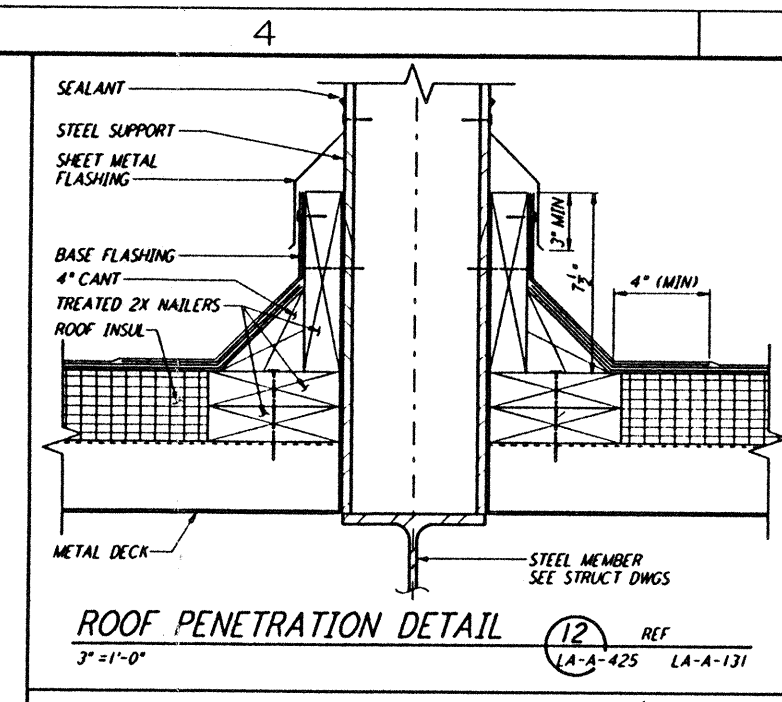
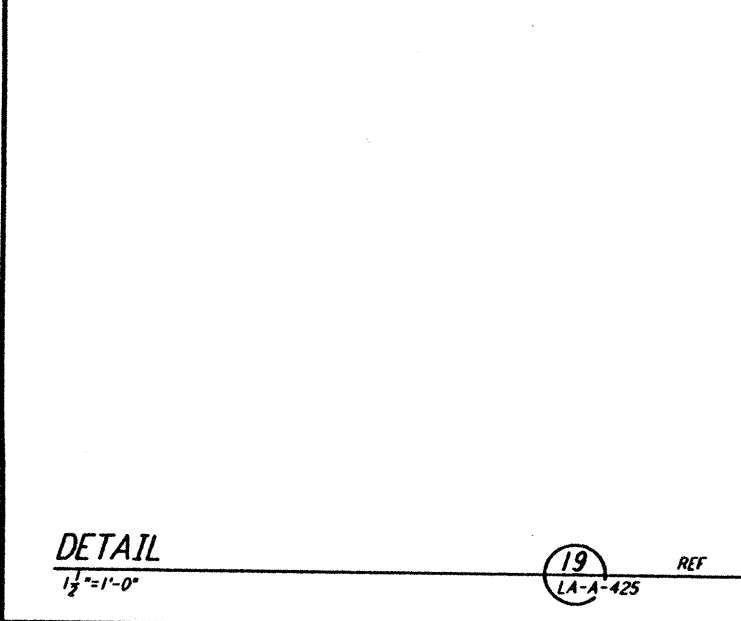
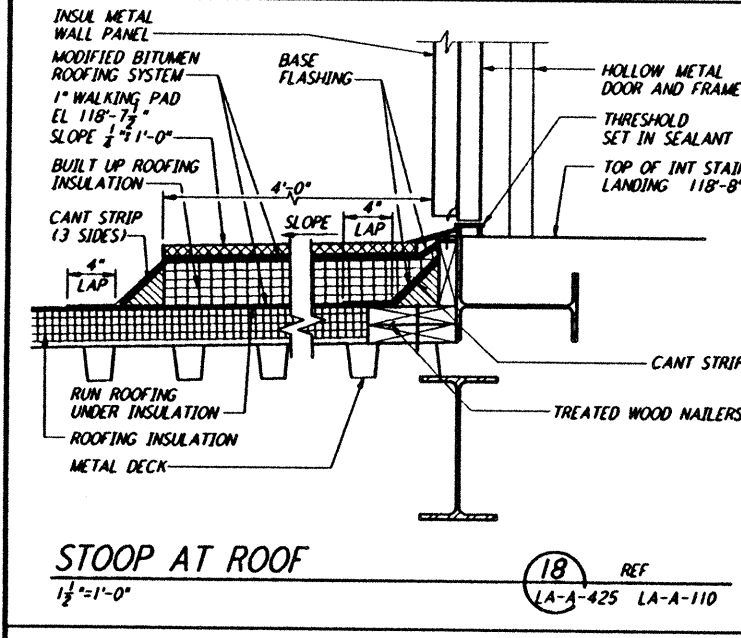
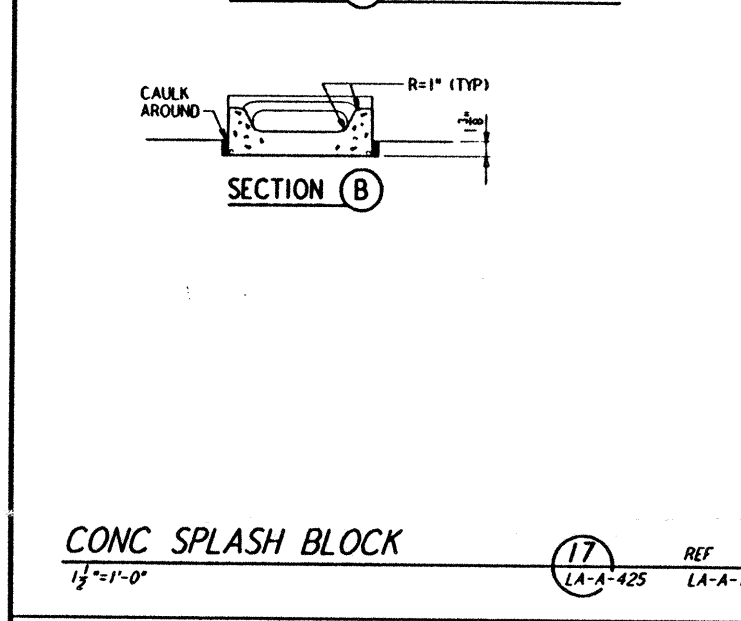


This document and the design it covers are the property of PARSONS. They are loaned only with the borrower's expressed written agreement that they will not be reproduced, copied, loaned, exhibited, or used in any other way, except by written consent from PARSONS to the borrower.

DATE: 07/23/96 TIME: 08:46:18  
 DESIGN FILE: I:\lgo\site2\ar\100425.dwg

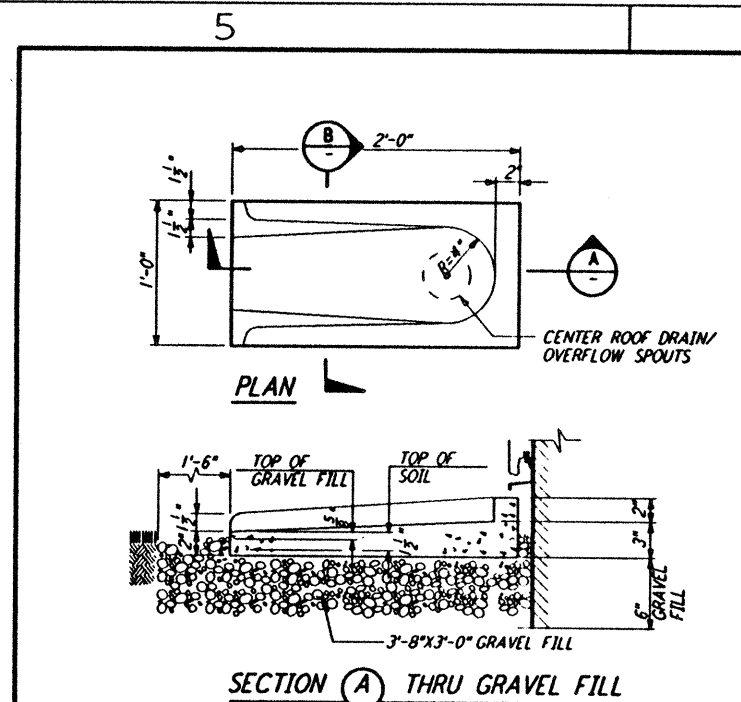

NO.	DATE	BY	CHKD	ENGR	PROJ	DESCRIPTION
C	7-24-96	CKT	TB	BK	TDW	ISSUED FOR BID
B	6-14-96	CKT	BK	SF	TDW	FINAL DESIGN REVIEW
A	10/31/95	CKT	SF	TDW	TDW	PRELIMINARY DESIGN REVIEW

NO.	DATE	BY	CHKD	ENGR	PROJ	DESCRIPTION

NO.	DATE	BY	CHKD	ENGR	PROJ	DESCRIPTION

**PARSONS**  
 100 WEST WALNUT STREET  
 PASADENA, CALIFORNIA


**LIGO**  
 CALIFORNIA INSTITUTE OF TECHNOLOGY  
 MASSACHUSETTS INSTITUTE OF TECHNOLOGY

LASER INTERFEROMETER  
 GRAVITATIONAL-WAVE OBSERVATORY  
 SITE NO. 2 - LIVINGSTON, LOUISIANA

ARCHITECTURAL  
 ROOF AND  
 MISCELLANEOUS  
 EXTERIOR DETAILS

SCALE: CONTRACT NUMBER: PP150969 PROJECT NUMBER: 8094

**LA-A-425**

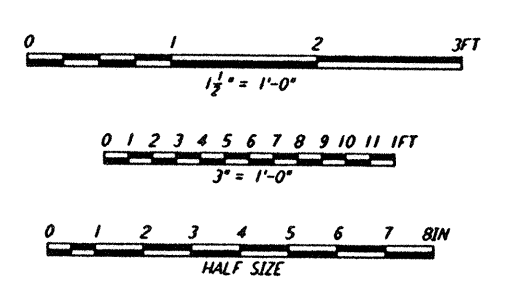

Tue Jul 23 08:45:01 1996 s3-v18b2 J:\PLOTS\QUEUES\18B2\AR425.PRF