
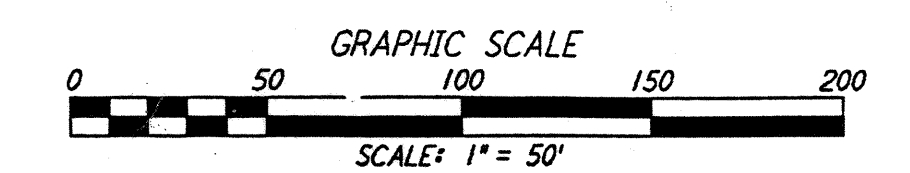
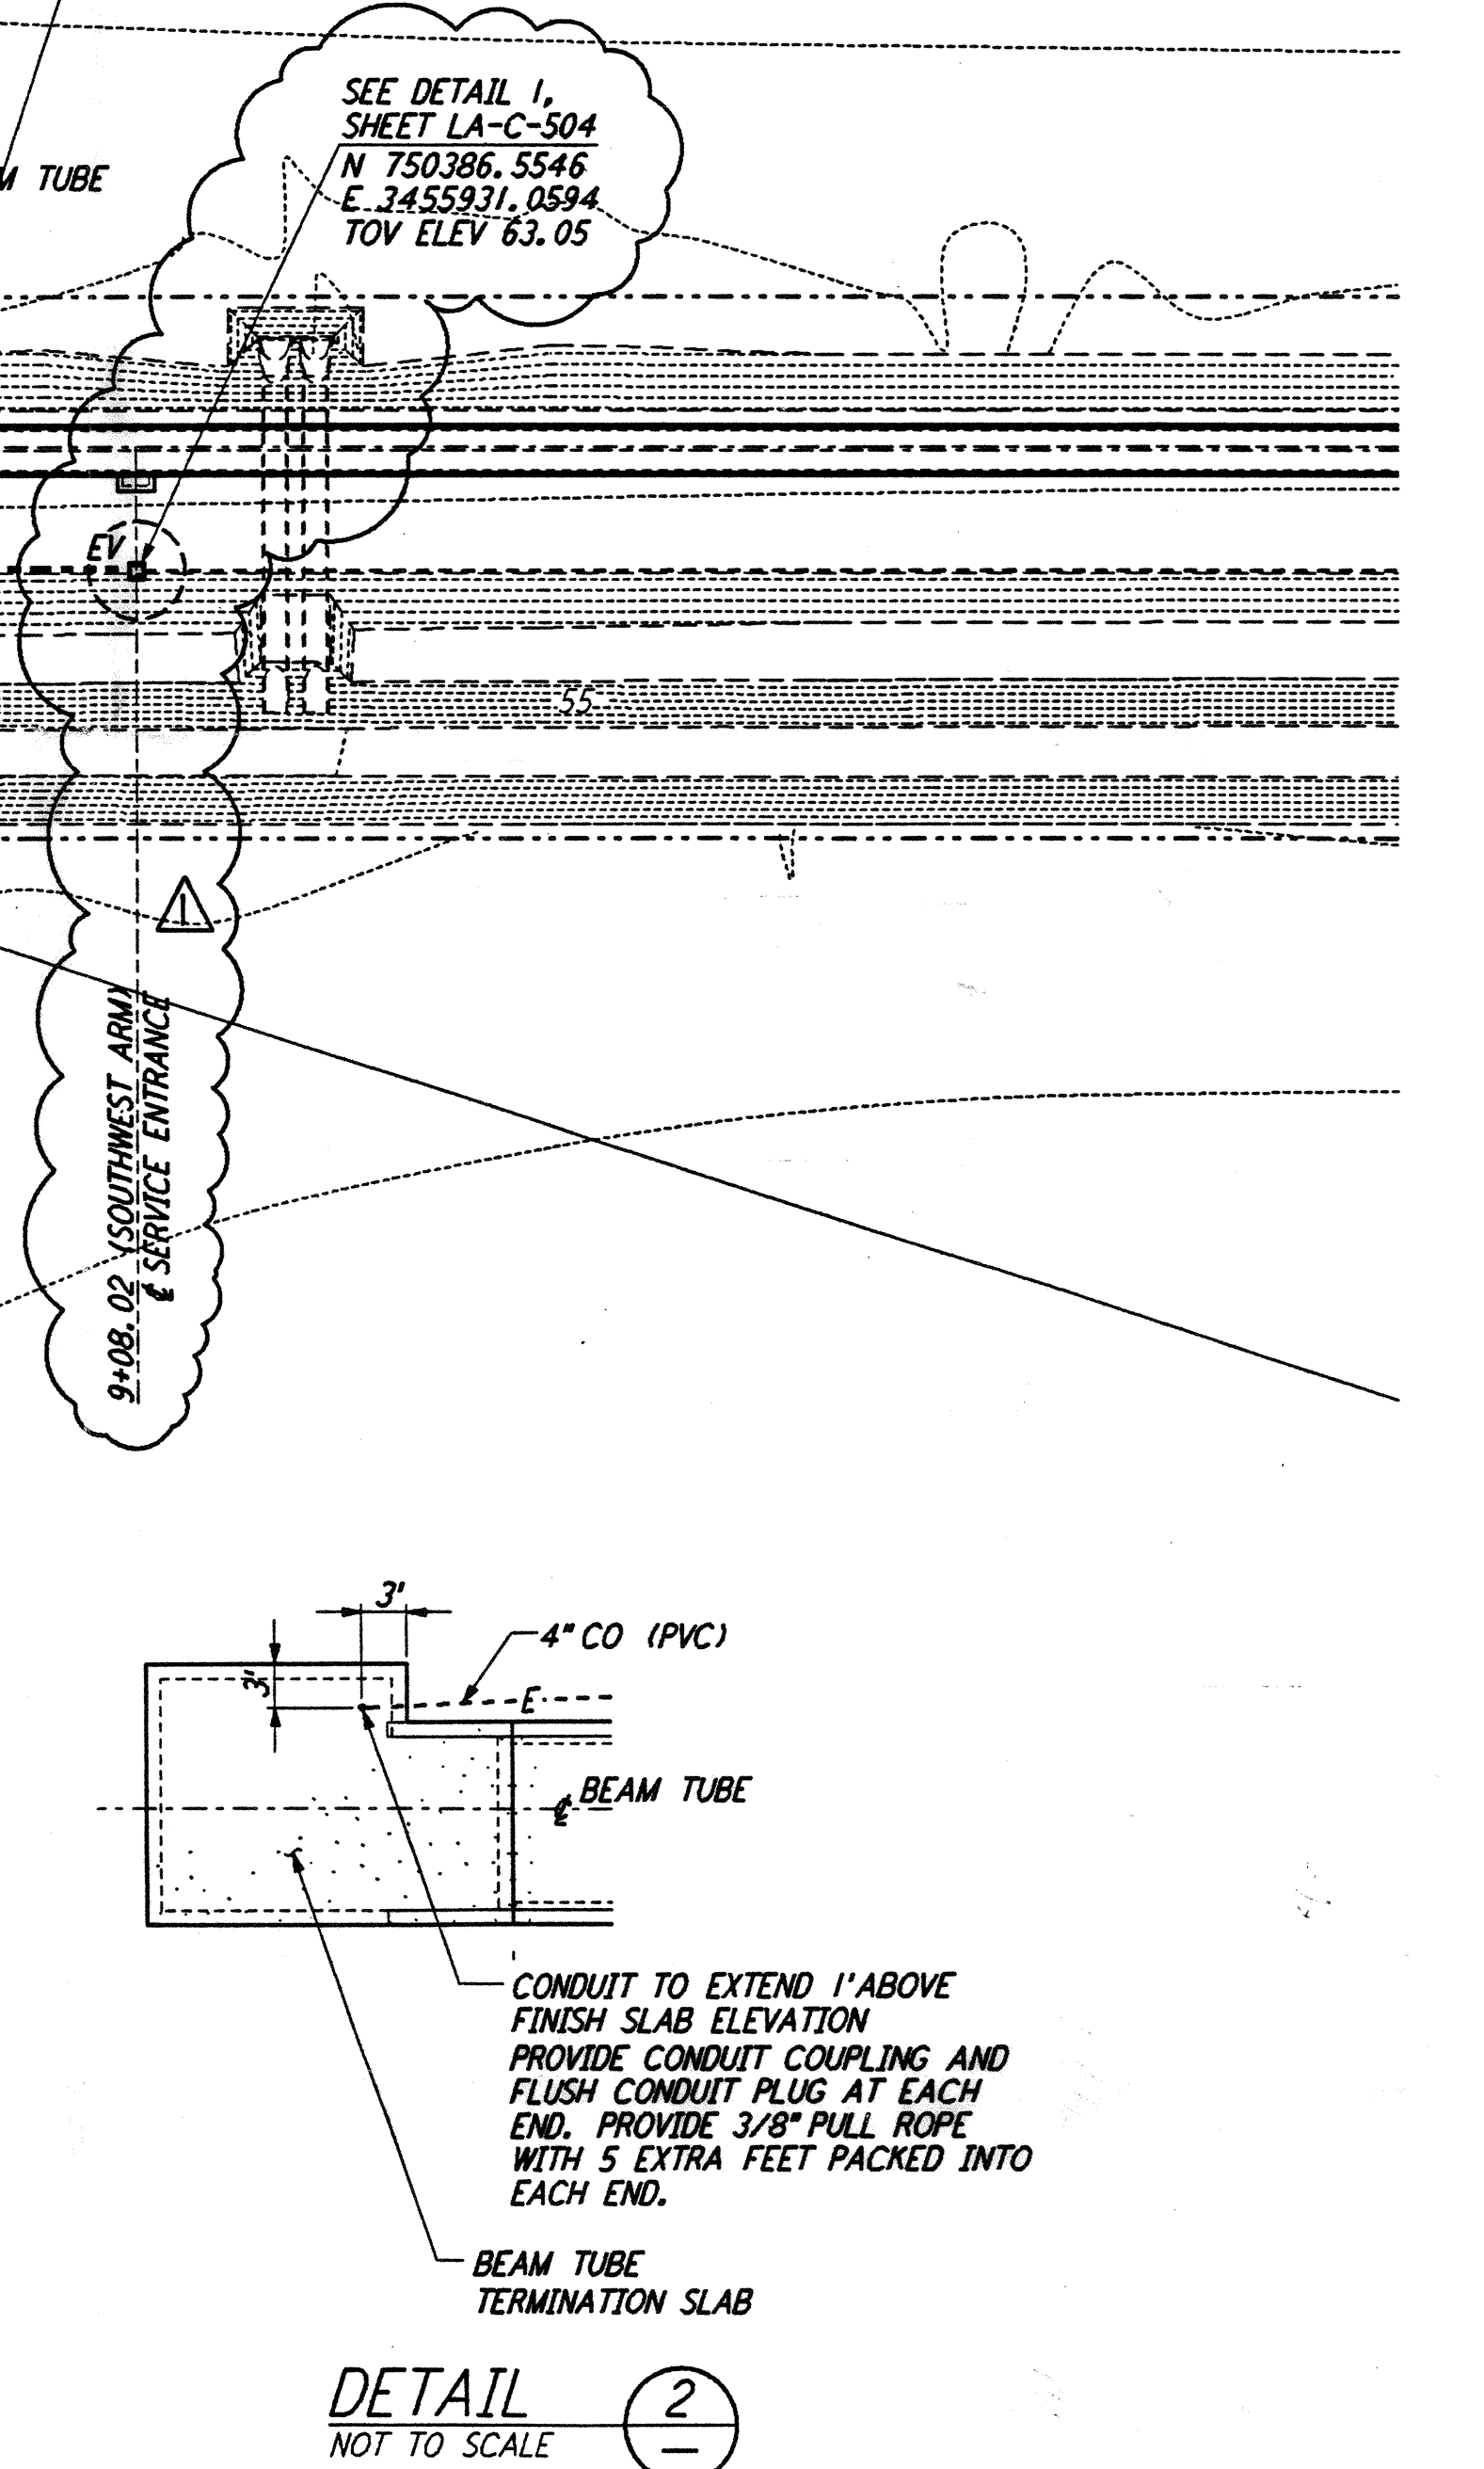


CURVE DATA (TEMPORARY SERVICE ROAD)					
Ø	R	Δ	L	T	REMARK
1	35'	96°10'05"	57.70'	38.99'	EDGE OF ROAD
2	35'	72°25'43"	43.95'	25.63'	EDGE OF ROAD
3	215'	31°12'13"	117.09'	60.04'	TEMPORARY SERVICE ROAD
4	215'	31°01'25"	116.42'	59.67'	
5	110'	62°14'25"	119.49'	66.41'	TEMPORARY SERVICE ROAD
6	50'	90°00'00"	78.54'	50.00'	
7	110'	45°00'00"	86.39'	45.56'	
8	110'	45°00'00"	78.54'	41.42'	


NOTES:

- SEE SHEET LA-C-502 FOR GENERAL NOTES, LEGEND AND ABBREVIATIONS.
- FOR PROPERTY CORNER LOCATIONS, SEE SHEET LA-C-501.

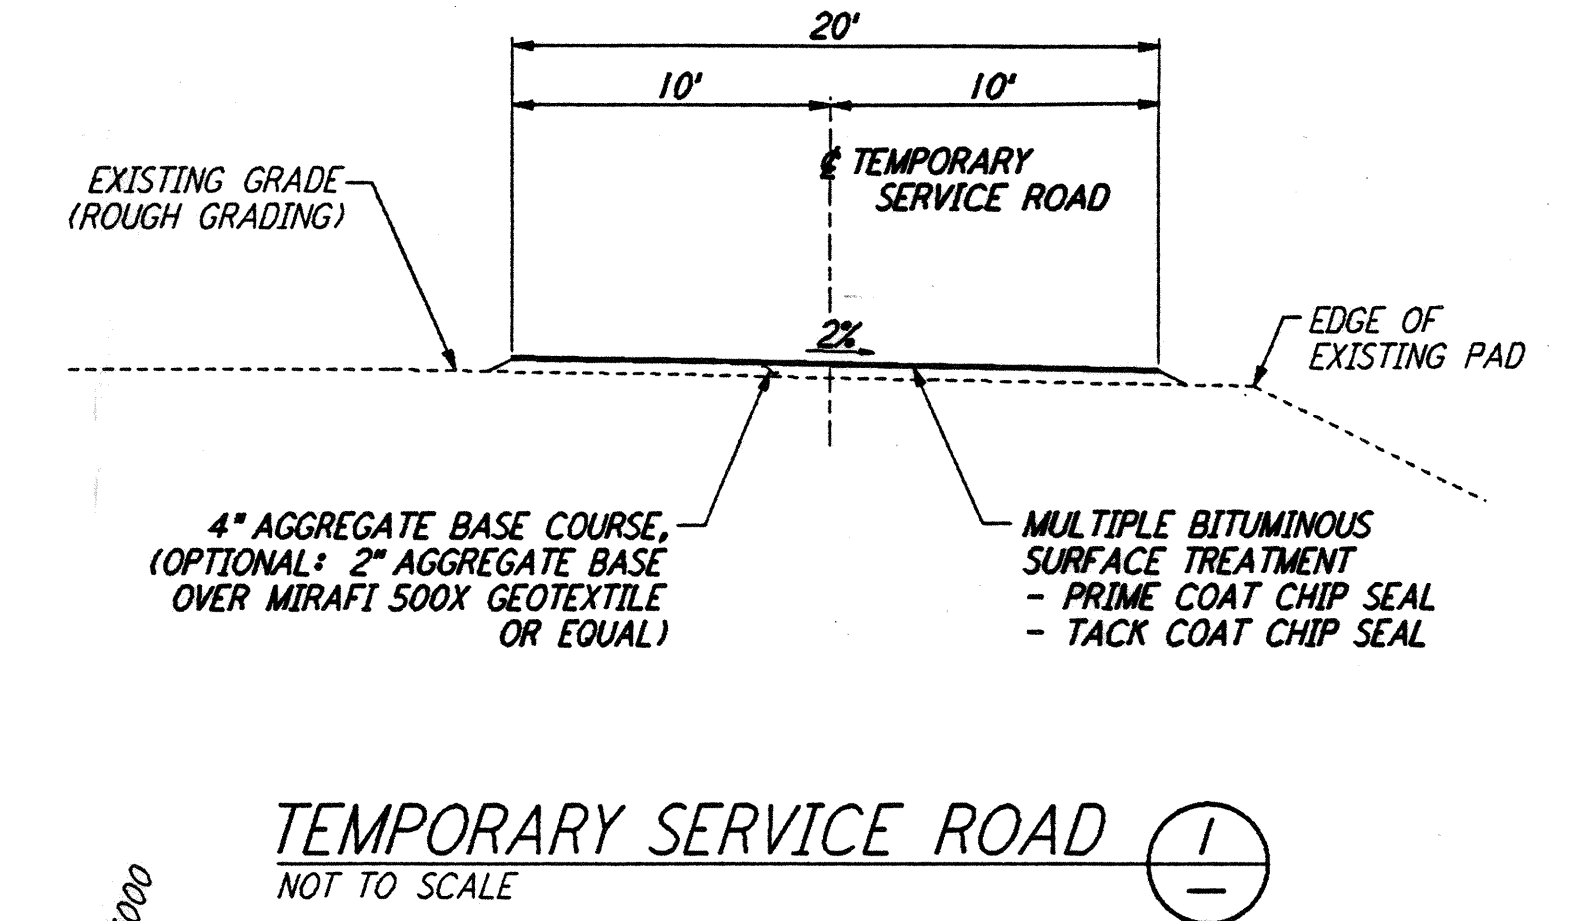

This document and the design it covers are the property of PARSONS. They are loaned only with the borrower's expressed written agreement that they will not be reproduced, copied, loaned, exhibited, or used in any other way, except by written consent from PARSONS to the borrower.

This document and the design it covers are the property of PARSONS. They are loaned only with the borrower's expressed written agreement that they will not be reproduced, copied, loaned, exhibited, or used in any other way, except by written consent from PARSONS to the borrower.

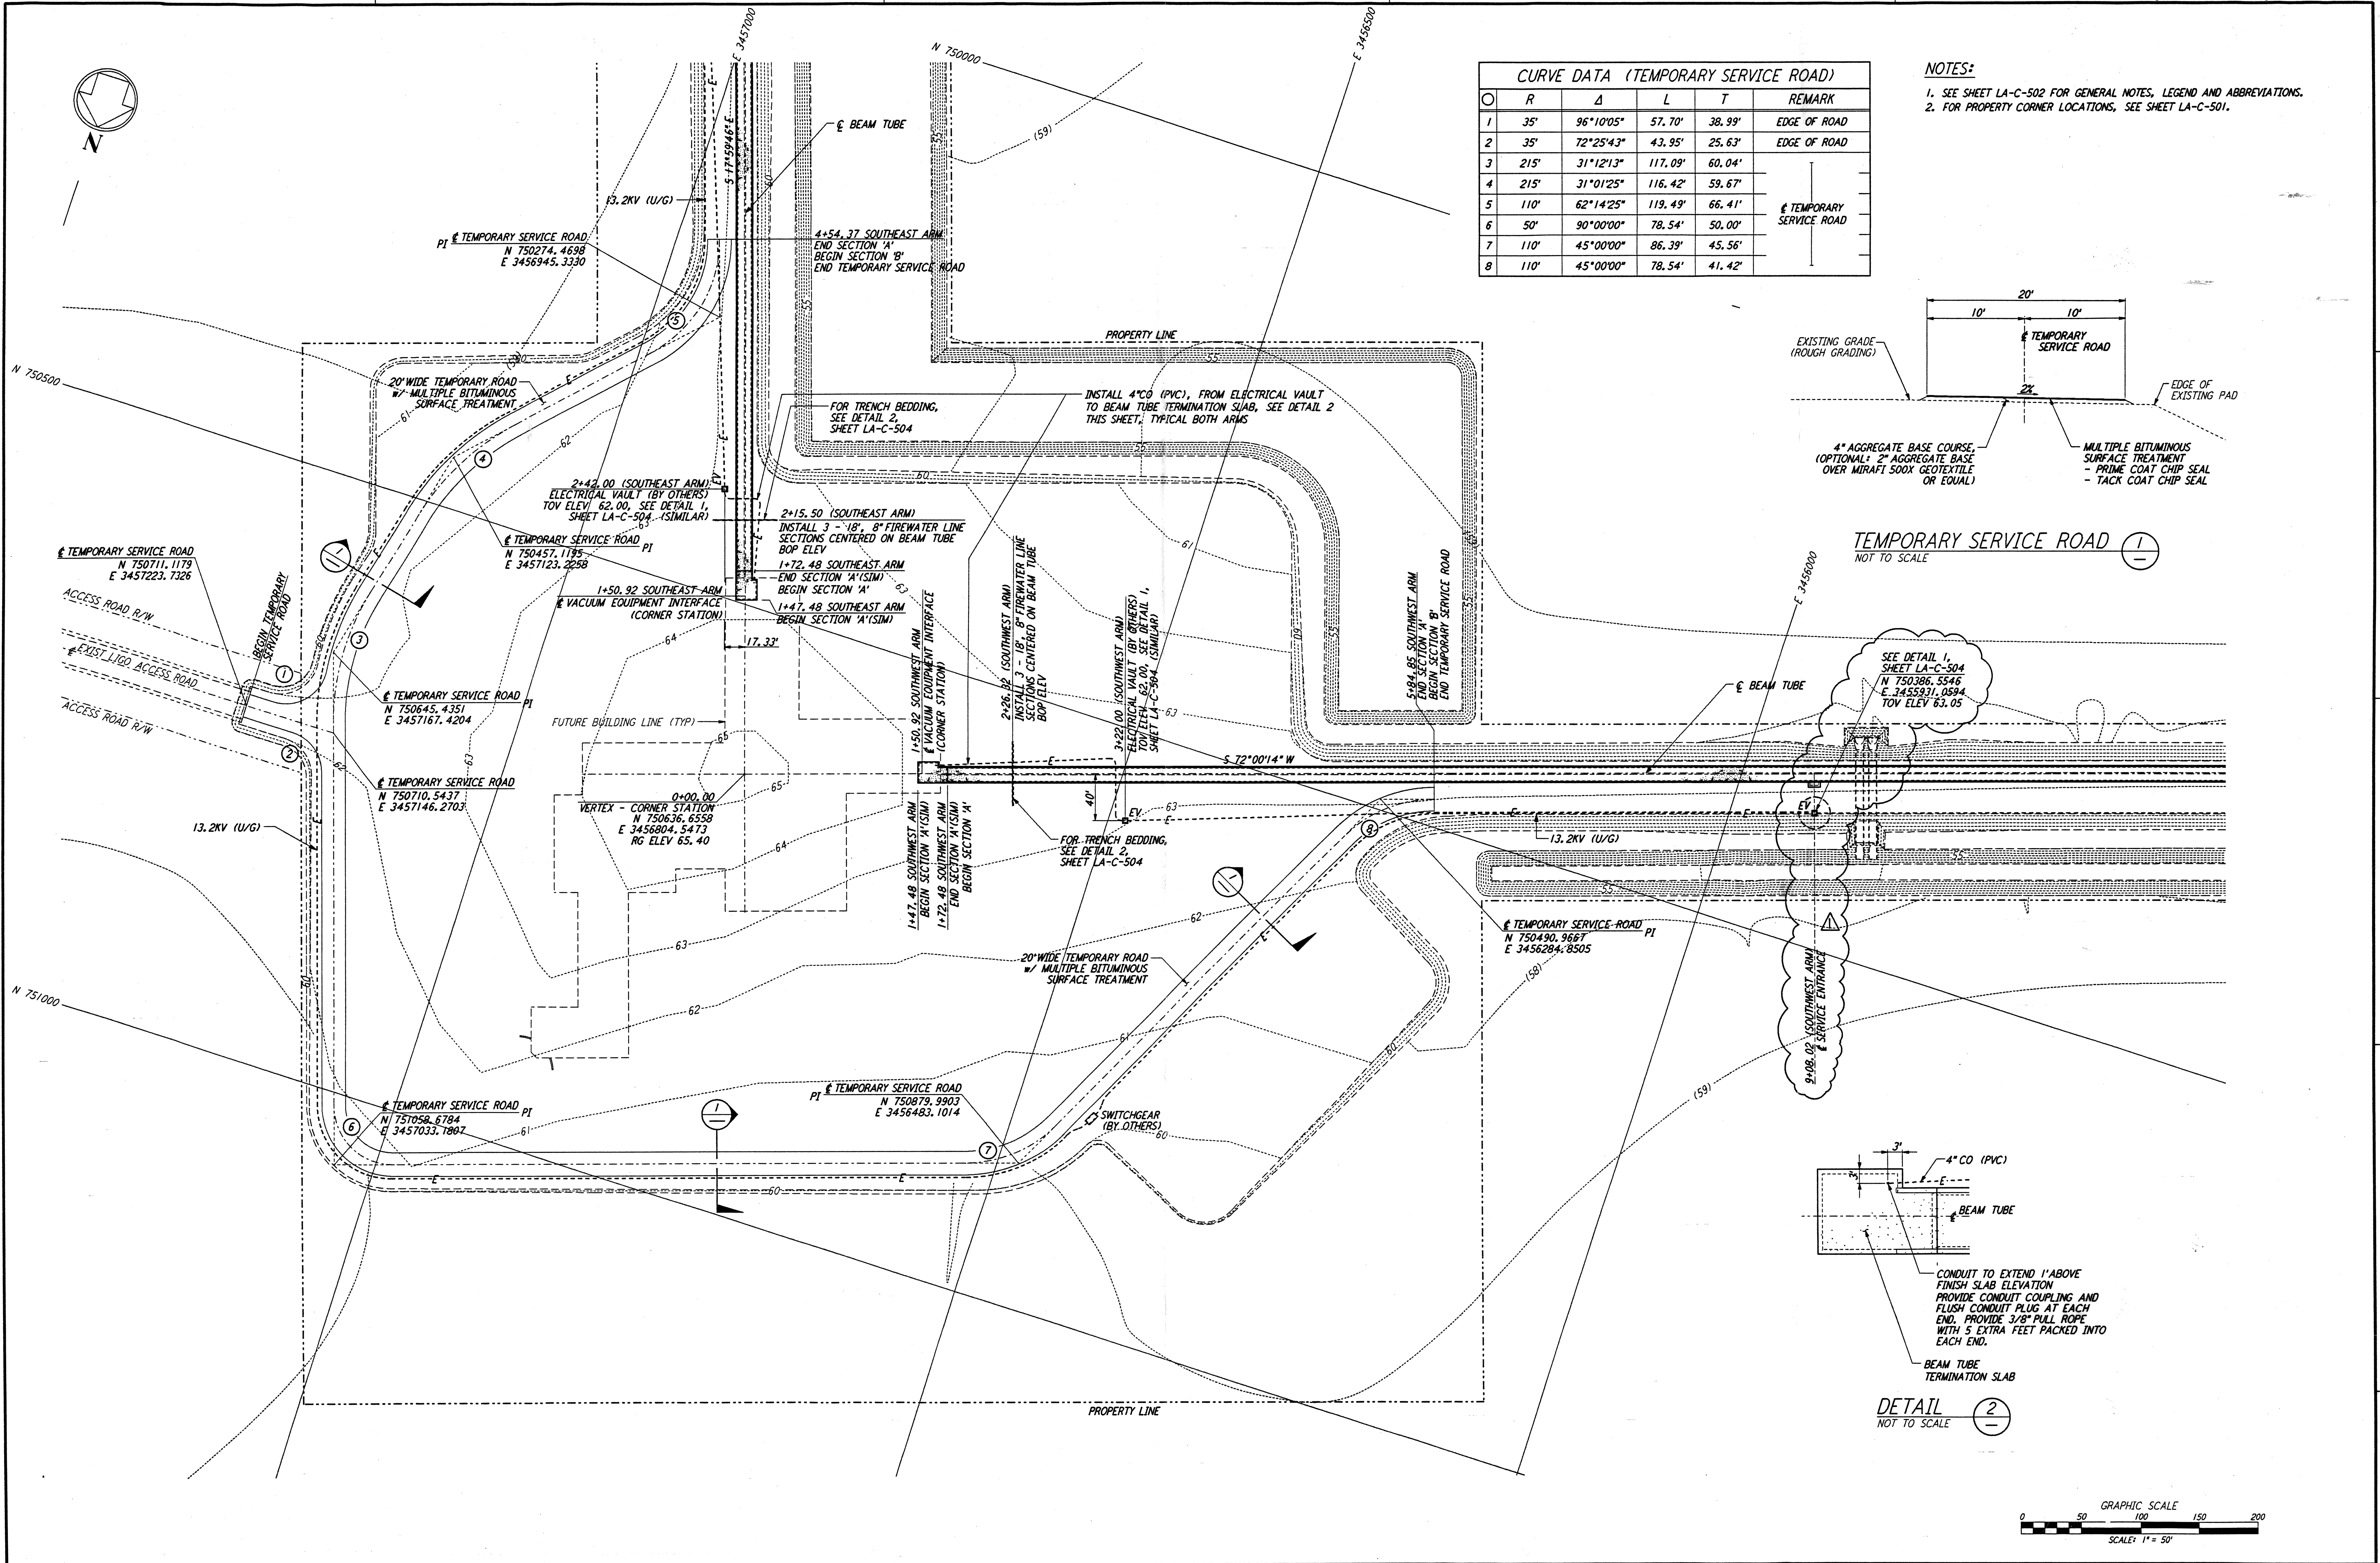

<p>ISSUED FOR CONSTRUCTION</p> <p>DRAWN WRB 11-15-96</p> <p>CHECKED ML 11-15-96</p> <p>ENGINEER JB 11-15-96</p> <p>PROJ TDM 11-15-96</p>		<p>100 WEST WALNUT STREET PASADENA, CALIFORNIA</p>	<p>CALIFORNIA INSTITUTE OF TECHNOLOGY MASSACHUSETTS INSTITUTE OF TECHNOLOGY</p>	<p>LASER INTERFEROMETER GRAVITATIONAL-WAVE OBSERVATORY BEAM TUBE ENCLOSURE - LIVINGSTON, LA</p> <p>TITLE</p> <p>CIVIL CORNER STATION PLAN</p> <p>SCALE 1" = 50'</p> <p>CONTRACT NUMBER PPI50969</p> <p>PROJECT NUMBER 8094</p> <p>SHEET NUMBER</p> <p>LA-C-505</p>
--	--	--	---	---

NO.	DATE	BY	CHKD	ENGR	PROJ	DESCRIPTION
1	2-3-97	WRB	CL	JB	TDM	REVISED SERVICE ENTRANCE, ELEC VAULT

DRAWING NO. DESCRIPTION

I:\ligo\site2\ce\lac505.dgz