


Title			VCMS ELECTRICAL DIAGRAM WA LVEA X ARM LCP2 (1 OF 2)		
Size	Number	Revision		1	
A3	D961321-A-C				
Date:	1/14/2015	Sheet 1 of 2			
File:	C:\Users\...D961321-A-C SH 1.SchDoc	Drawn By: R. Bork			

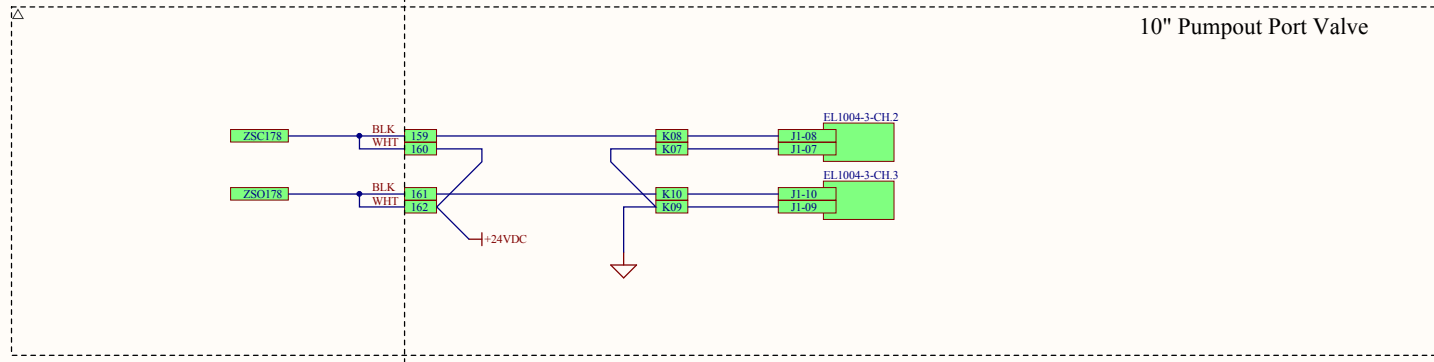

Title		
VCMS ELECTRICAL DIAGRAM WA LVEA X ARM LCP2 (2 OF 2)		
Size	Number	Revision
A3	D961321-A-C	1
Date:	1/14/2015	Sheet 2 of 2
File:	C:\Users\...D961321-A-C SH 2 SchDoc	Drawn By: Tony T.