


LUGO CALIFORNIA INSTITUTE OF TECHNOLOGY MASSACHUSETTS INSTITUTE OF TECHNOLOGY		DATE 9-9-96	
VCMS ELECTRICAL DIAGRAM WA LEFT MID STATION WCP4		SIGNATURE CDS	
SCALE B	DWG NO. D961360-A-C	GROUP CDS	APPROVAL
CAB FILE 156031C0	SHEET 1 OF 2	DESIGNER TONY T. CHECKED R. Bark	DATE 1/3/97
REV. 00	VER. 01	DESCRIPTION	SHEETS EFFECTED
DESCRIPTION		ISSUE DESCRIPTION	REV
DWG. NO.		DWG. NO.	NEXT ASSY
DESCRIPTION		DESCRIPTION	USED IN
DWG. NO.		DWG. NO.	DO NOT SCALE THIS DRAWING
DESCRIPTION		DESCRIPTION	UNLESS OTHERWISE SPECIFIED DIMENSIONS ARE IN INCHES TOLERANCES: FRACTIONS ± .010 DECIMALS ± .005 TWO PLACE DECIMALS ± .001 THREE PLACE DECIMALS ± .0005 BREAK CORNERS IN REMOVE ALL BUBBS

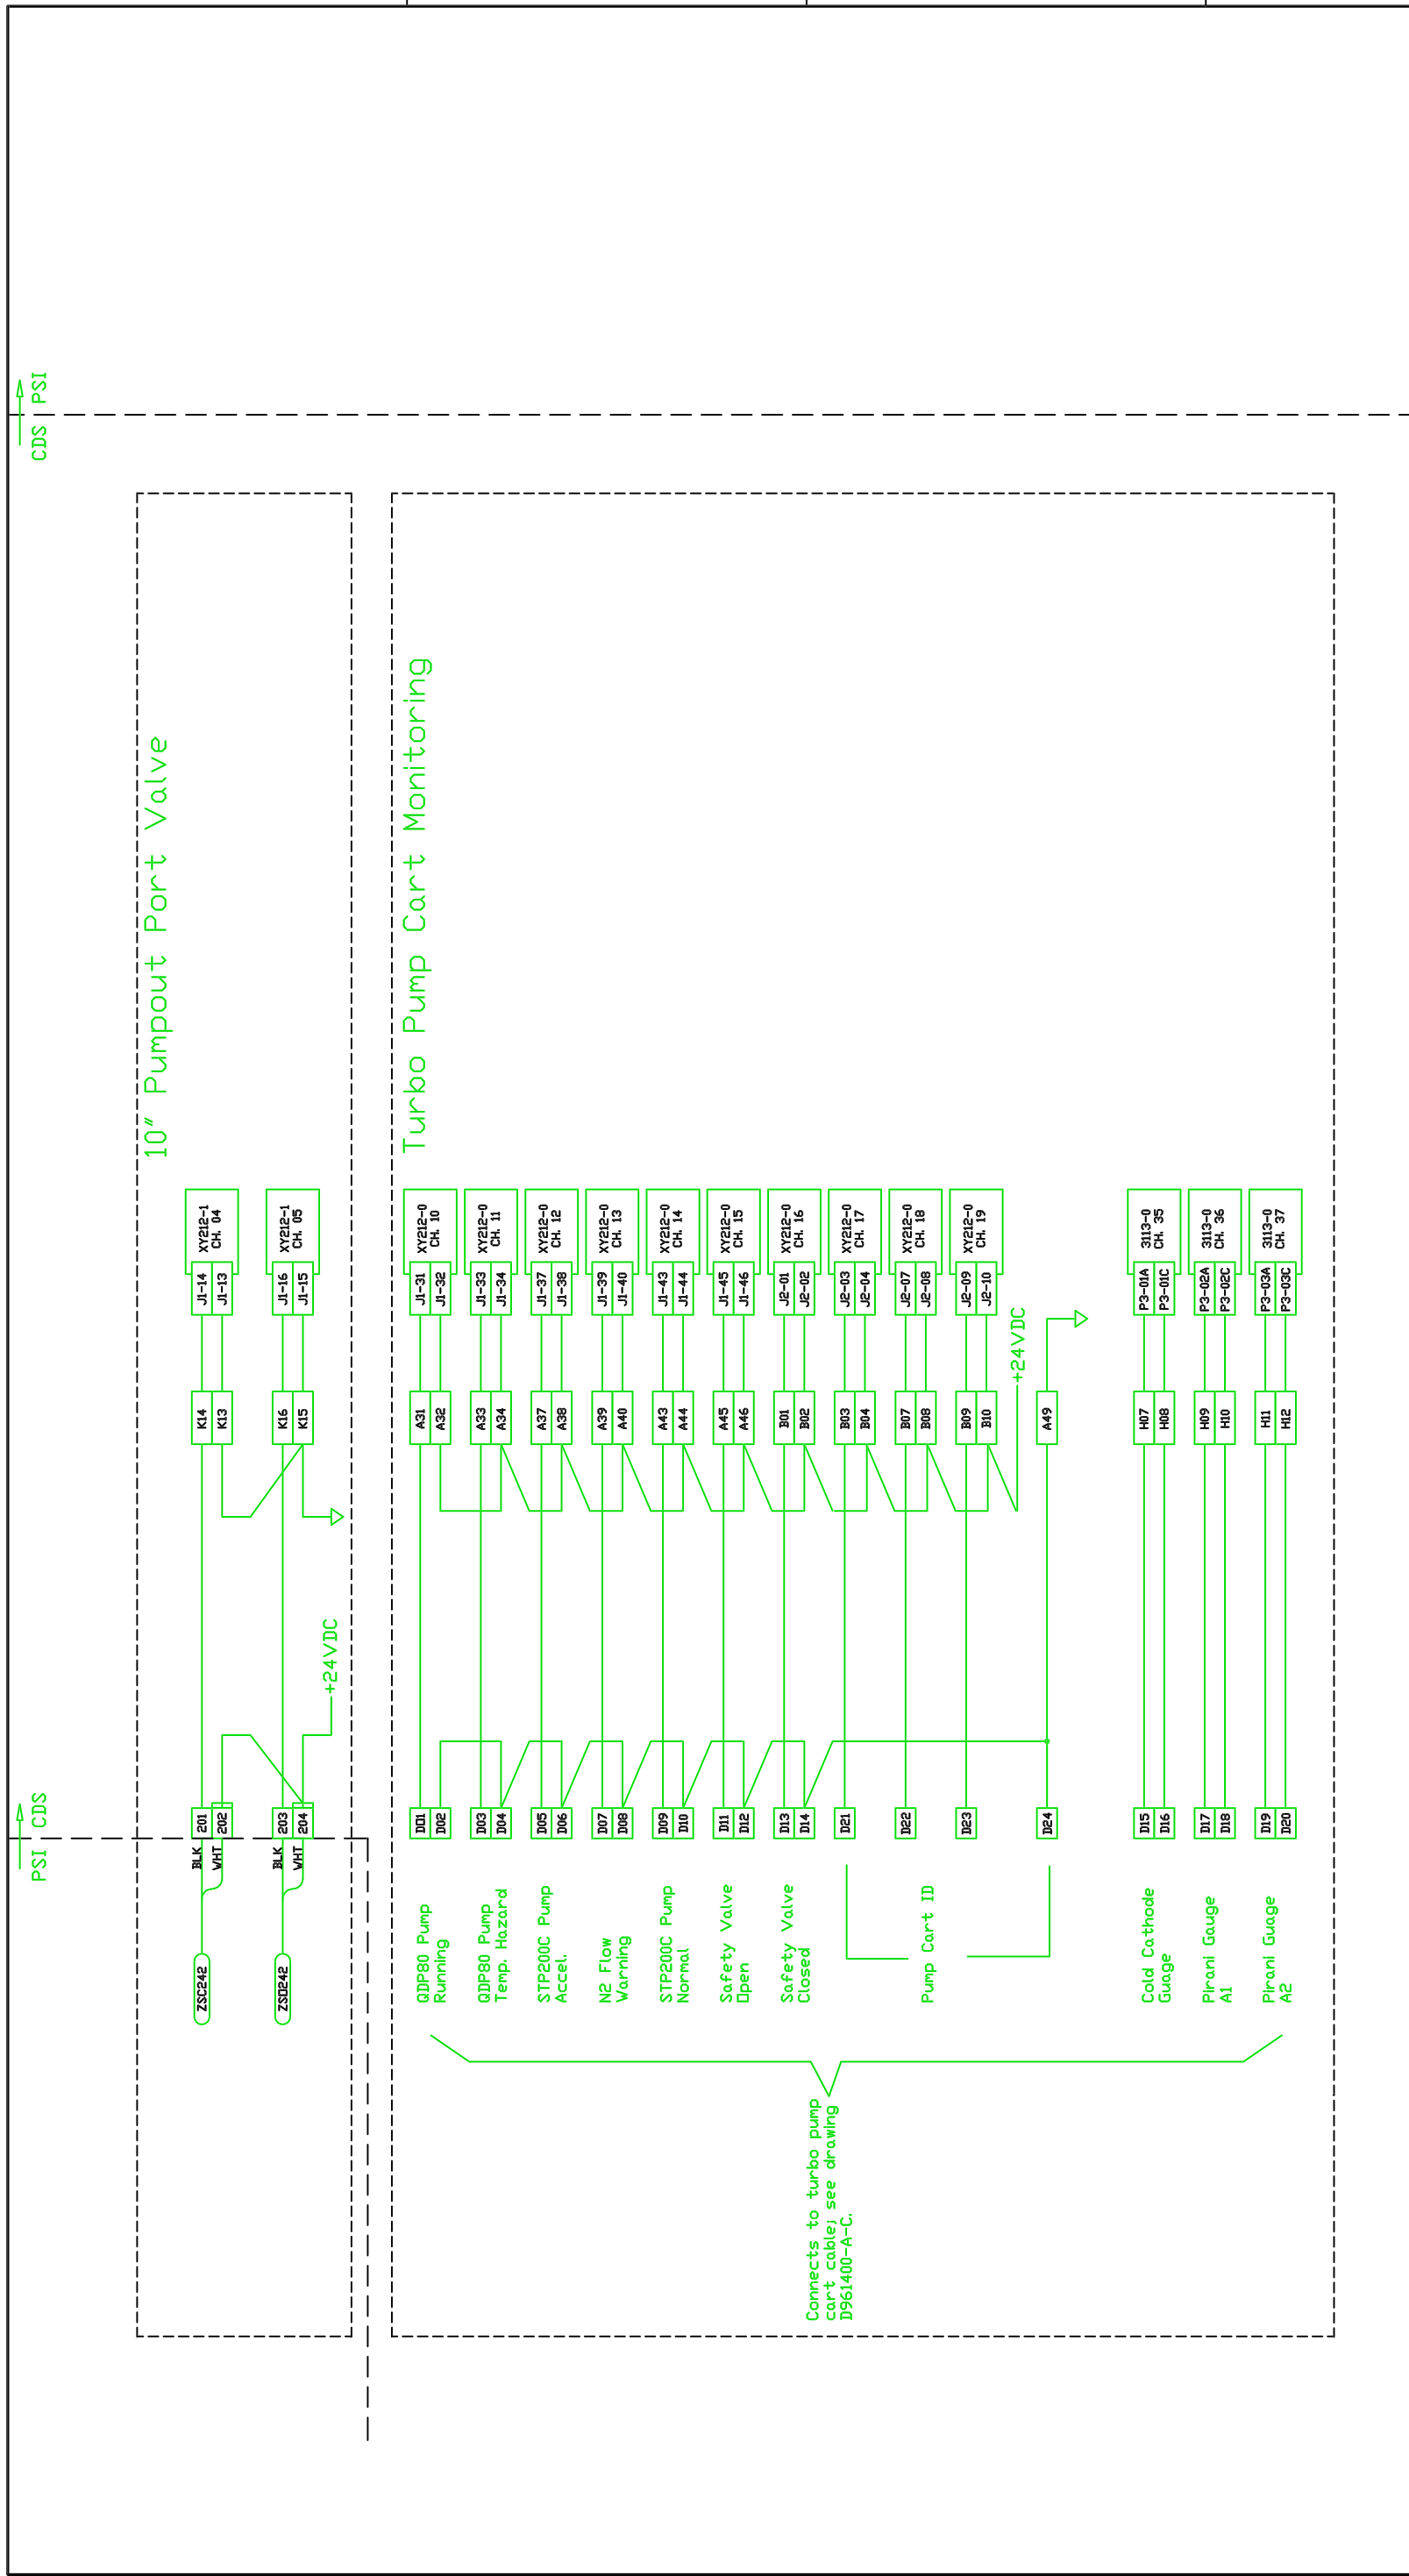

LUGO CALIFORNIA INSTITUTE OF TECHNOLOGY MASSACHUSETTS INSTITUTE OF TECHNOLOGY		DATE 9-9-96	
VCMS ELECTRICAL DIAGRAM WA LEFT MID STATION WCP4		CURRENT REVISION APPROVAL GROUP: CDS SIGNATURE: TONY T. B. Beck CHECKED: B. Beck	
SCALE	SIZE/DWG. NO.	SHEETS EFFECTED	DATE
1/3/97	D961360-A-C		
CAB FILE	SHEET	ISSUE DESCRIPTION	DESCRIPTION
1960800	2 DF 2	A Initial Release per ECN E970001-00-C	REV
REV: 00	VER: 01	DO NOT SCALE THIS DRAWING	USED IN
		NEXT ASS'Y:	DESCRIPTION
		DWG. NO.	DWG. NO.
		DESCRIPTION	DESCRIPTION
		REFERENCE DRAWINGS	

12-26-96 - 16:50
1360S2C0