


NOTES: (UNLESS OTHERWISE SPECIFIED)
 1. INTERPRET DRAWING PER ANSI Y14.5M-1982.

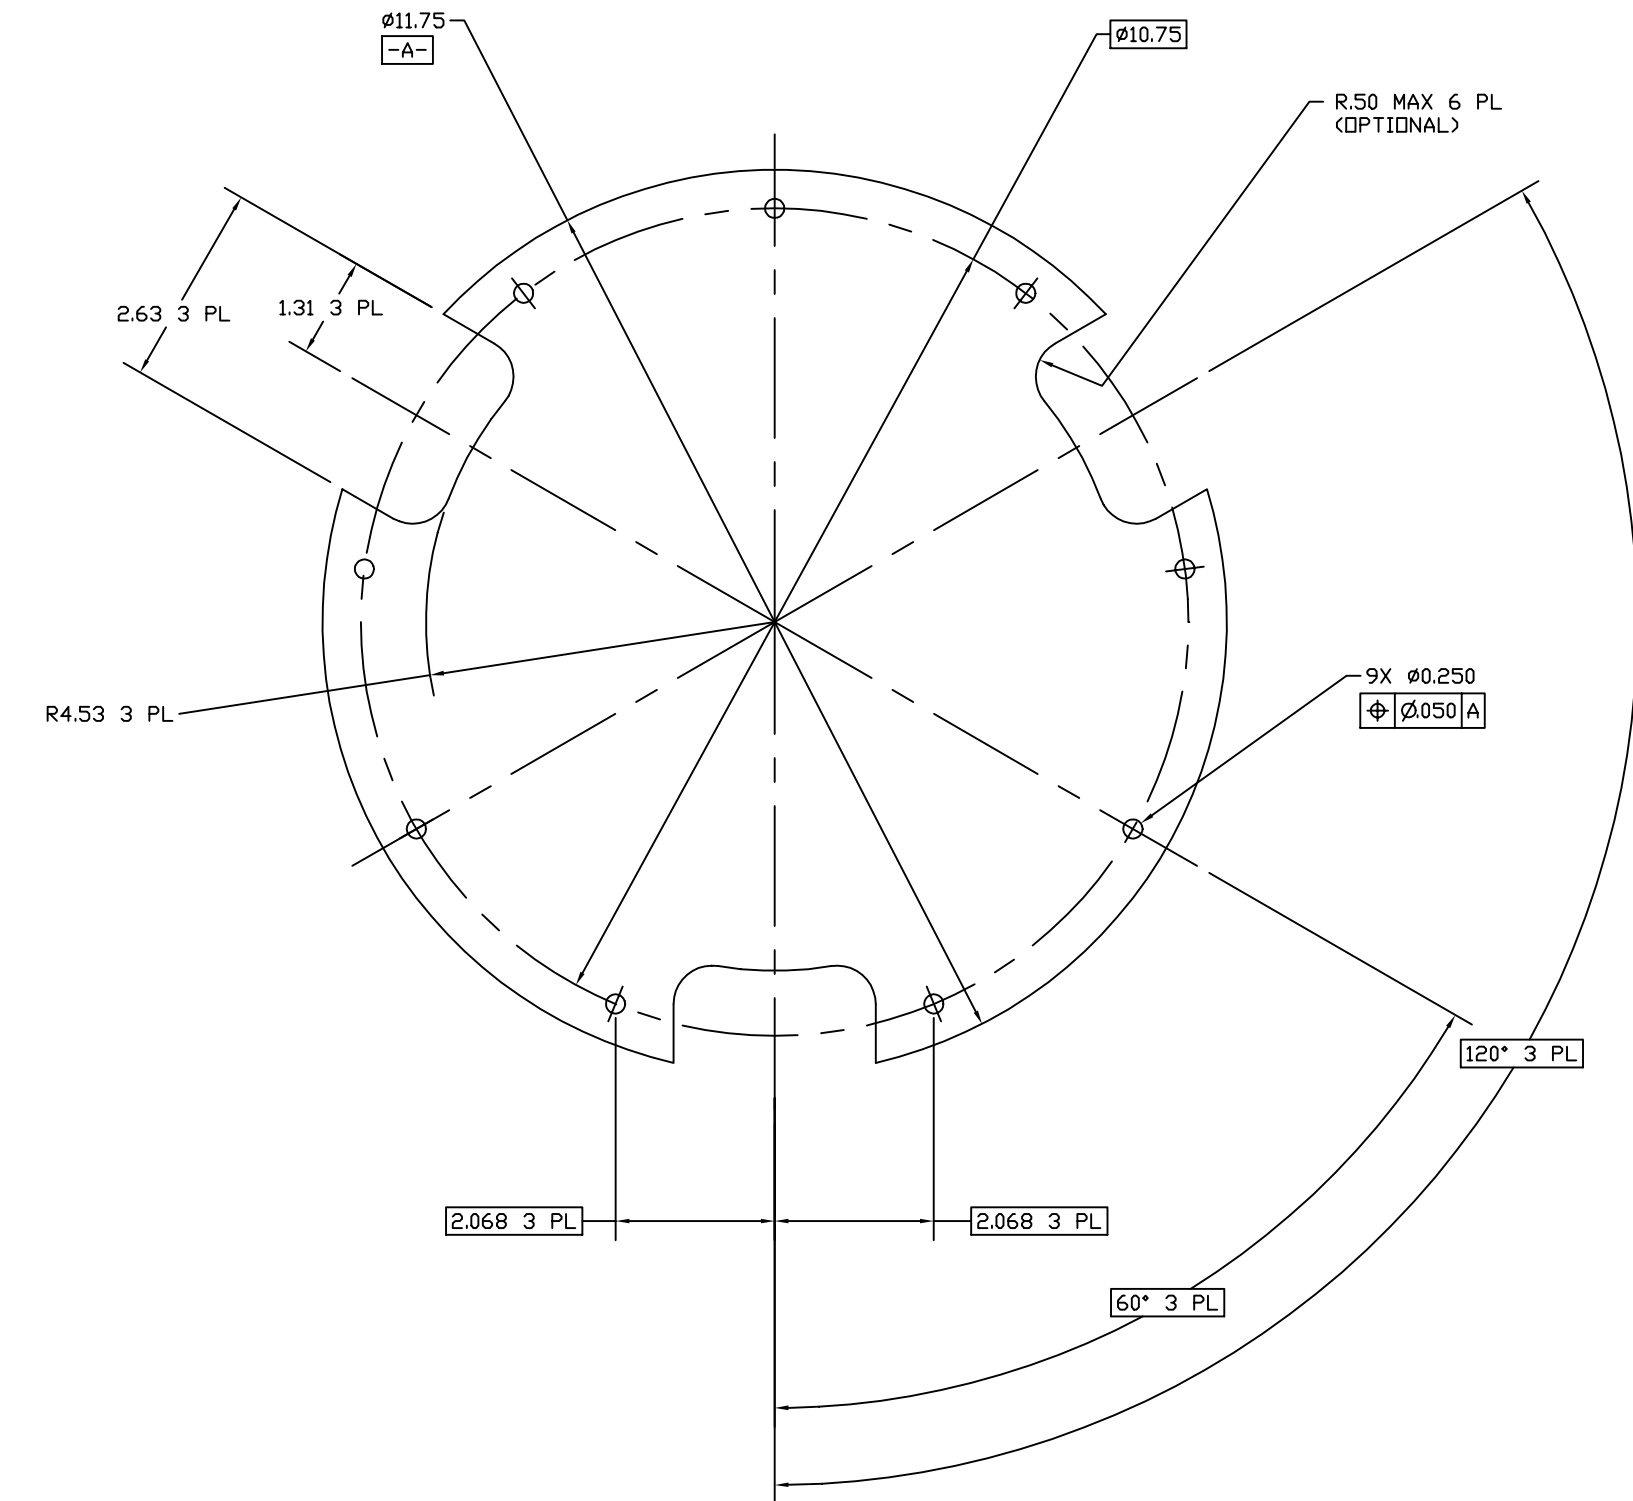

UNLESS OTHERWISE SPECIFIED
 DIMENSIONS ARE IN INCHES

TOLERANCES:
 FRACTIONAL ±
 ANGULAR ±
 ANGULARMACH ± BEND ±
 TWD PLACE DECIMAL ±.03

THREE PLACE DECIMAL ±.005
 FINISHED SURFACE RMS
 BREAK CORNERS IN DUTY .005-.010
 REMOVE ALL BURRS

MATERIAL: TEFLON PFA 440 HP
 1/16 SHEET

HEAT TREAT:

FINISH:

A DCN E960157
 01 RELEASE FOR FAB
 pA PRELIMINARY RELEASE
 00 PRE-RELEASE

REV	DESCRIPTION	DCC	SYS	DET	CDS	VE	CC	BT	CHECK	DRWN	DATE

LIGO CALIFORNIA INSTITUTE OF TECHNOLOGY
 MASSACHUSETTS INSTITUTE OF TECHNOLOGY

CORE OPTIC COMPONENT CARRIER
 BASE COVER

DWG. NO.	DESCRIPTION	USED ON:	NEXT ASS'Y: D961425	ISSUE DESCRIPTION	SCALE	SHEET
	REFERENCE DRAWINGS				NTS	1 OF 1

CAD FILE	SIZE	DWG. NO.
D961424-A.dwg	B	D961424-A-D