
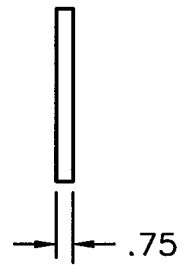


REVISIONS			
REV.	DESCRIPTION	APPROVED	DATE
A	RELEASED		
B			
C	REDRAWN	AJL	10-25-96

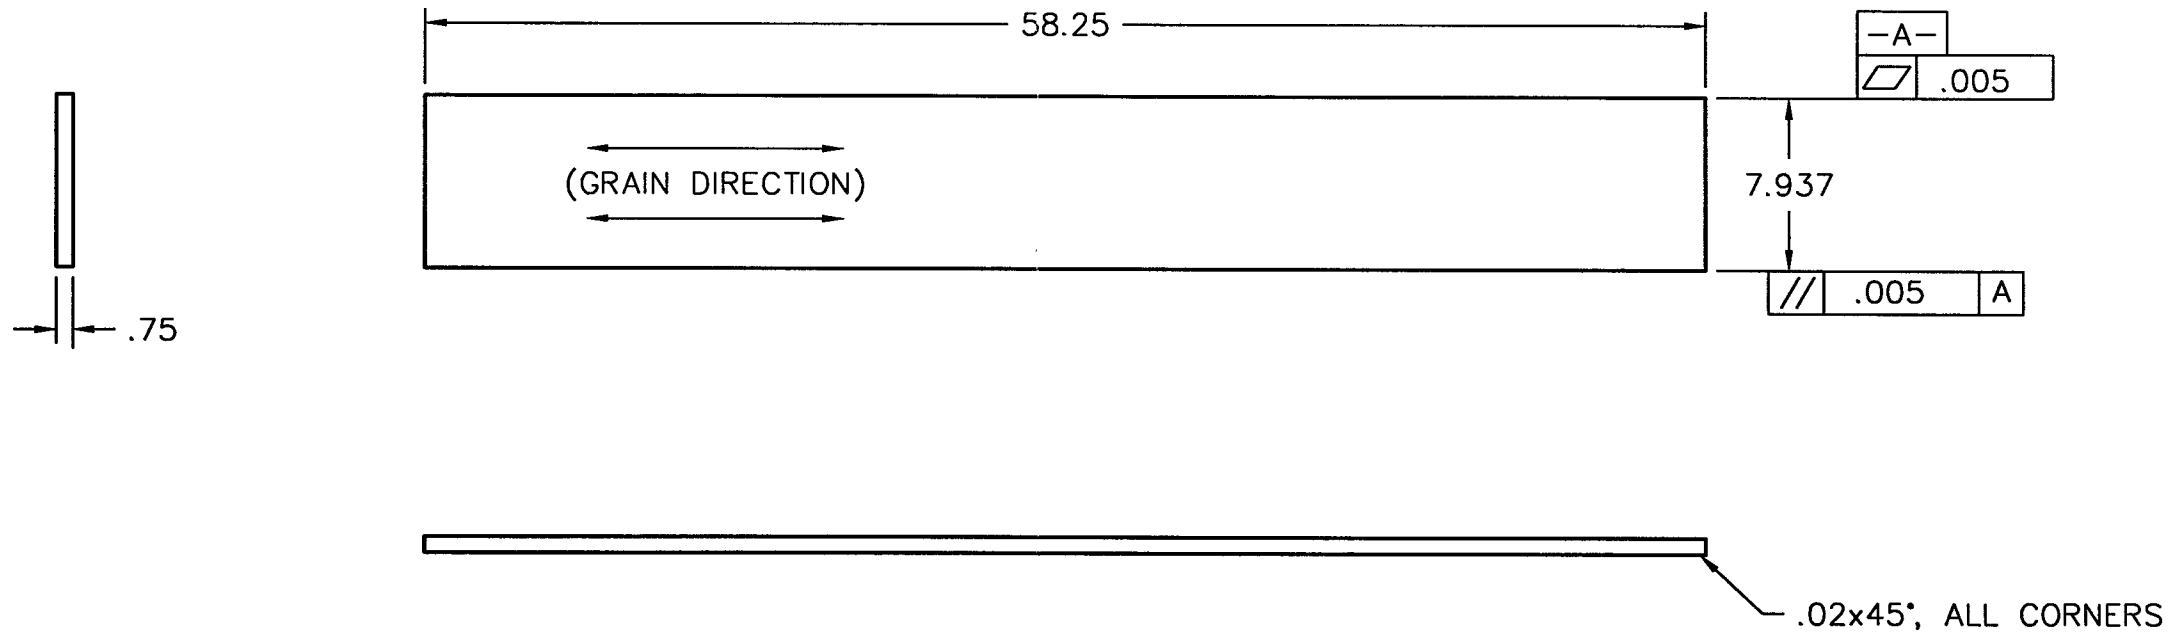

1190-D961587-C-V  
 # 1049-8-147  
 DEC 19 1996

**NOTES:**

- 1: ALL SURFACES TO MACHINE OR MECHANICALLY POLISH.
- 2: DEBURR AND HAND POLISH ALL SURFACES NO SNAGGING SHALL OCCUR WHILE WIPING WITH A CLEAN COTTON CLOTH.
- 3: PROTECT ALL SURFACES FROM SCRATCHES, GOUGES AND TOOLING MARKS DURING HANDLING

ITEM		QTY.	PART NO.	DESCRIPTION
				3/4" PLATE, 8.1 X 58.4, #4 FIN. BOTH SIDES
PART LIST			MATERIAL SPECIFICATION: 304L	
UNLESS OTHERWISE SPECIFIED DIMENSIONS ARE IN INCHES TOLERANCES ARE: DECIMALS ANGLES FINISH .XX ± .01 ± 1° 32/ .XXX ± .005		CONTRACT OR SALES ORDER NO.		<b>GNB</b> Corporation SCIENTIFIC AND INDUSTRIAL EQUIPMENT 30971 San Benito Ct. HAYWARD, CALIFORNIA 94544 (510) 441-1900 FAX: (510) 441-0939
UNSPECIFIED FILETS: R.015 BREAK EDGES: 010 ± 45° REMOVE ALL BURRS		APPROX. WT.		
THIRD ANGLE PROJECTION		APPROVALS DATE		
DO NOT SCALE DRAWING		DRAFTER AH 3/27/96		
CADD FILE NAME		ENGINEER		TITLE
D103225		B103226C		END PLATE G44
USED ON		SCALE: NONE		DWG. NO. 103226
		SHEET 1 OF 1		REV. C