
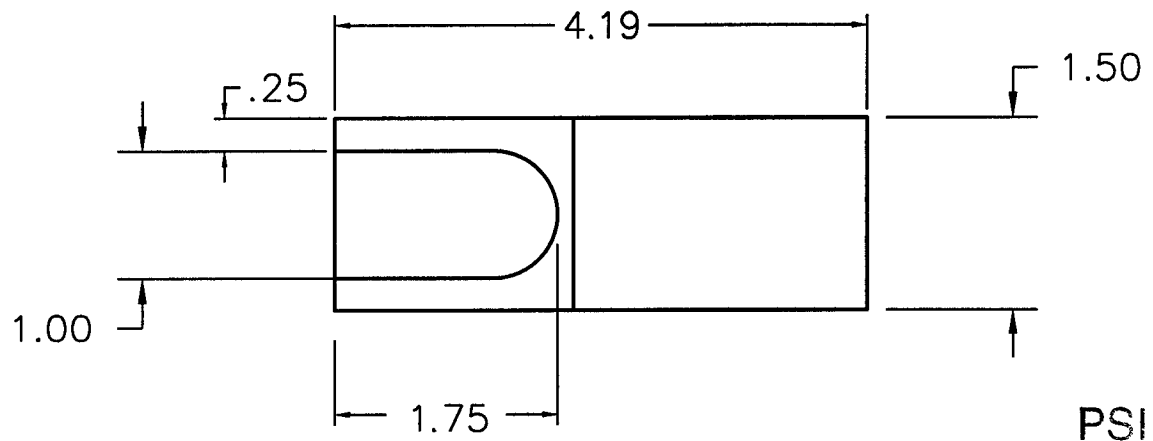


REV	DESCRIPTION	BY	DATE
A	RELEASED	AJL	9/30/96

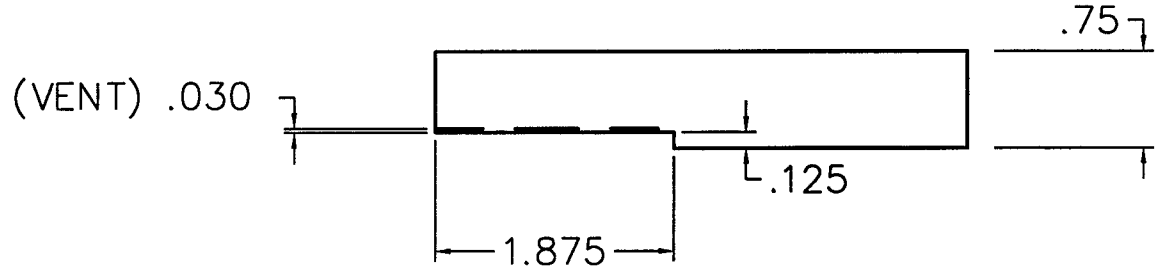

DEC 19 1996

PSI DWG # V049-8-503

ITEM	QTY.	PART NO.	DESCRIPTION	3/4" X 1 1/2" FLAT BAR
PART LIST			MATERIAL SPECIFICATION T304L	
SELECT MANUFACTURER SECTION DIMENSIONS ARE IN INCHES UNLESS OTHERWISE SPECIFIED TOLERANCES ARE AS SHOWN UNLESS OTHERWISE SPECIFIED SURF FINISH PER ASME Y14.37 UNLESS OTHERWISE SPECIFIED UNLESS OTHERWISE SPECIFIED		CONTRACT OR ORDER NO. APPROVALS DATE DESIGNED BY CHECKED BY DRAWN BY ENGINEER BY		GNB Corporation SCIENTIFIC AND INDUSTRIAL EQUIPMENT 30871 San Ramon Court RAYNESVILLE, CALIFORNIA 94541 (916) 461-1900 FAX: (916) 461-0030
D103789 USED ON		103732 SCALE NONE		STOP BAR, CARRIAGE WELD'T LIGO G44, G48

LIGO-DS61619-A-V