


REVISIONS			
REV.	DESCRIPTION	APPROVED	DATE
A	RELEASED	AJL	10/1/96

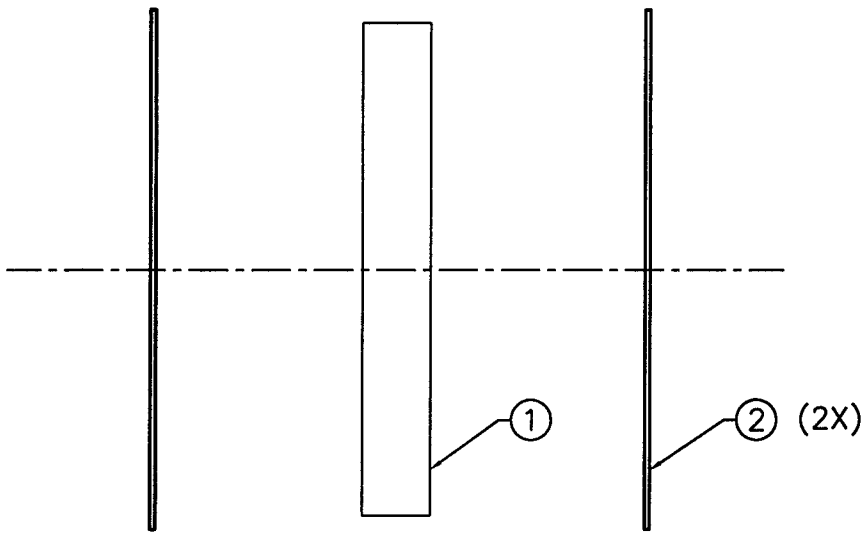


( ITEMS 3 AND 4 NOT SHOWN )

PSI DWG # V049-8-505

ITEM	QTY.	PART NO.	DESCRIPTION
4	12		SST 1/4" SPLIT LOCK WASHER
3	12		SST HHCS, 1/4-20 X .5 LG
2	2	B103740	FLANGE, CLUTCH PULLEY
1	1	B103311	PULLEY, CLUTCH

DEC 19 1996

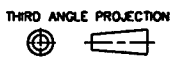PART LIST		MATERIAL SPECIFICATION: MATL	
<small>UNLESS OTHERWISE SPECIFIED DIMENSIONS ARE IN INCHES TOLERANCES ARE: DECIMALS ANGLES FINISH .XX ± .01 ± 10° 32/ .XXX ± .005</small>		CONTRACT OR SALES ORDER NO.  JOBNO	
		APPROX. WT.  APPROVALS DATE	
<small>UNSPECIFIED FILLETS: R.015 BREAK EDGES .010 ± 45° REMOVE ALL BURRS</small>			
		<small>DRAFTER</small>  <small>CHECKER</small>  <small>ENGINEER</small> AJL 10/1/96	
<small>DO NOT SCALE DRAWING</small>		<small>CADD FILE NAME</small> A103739A	
<small>USED ON</small> 3103294		<small>TITLE</small> ASSEMBLY, CLUTCH PULLEY LIGO G44E, G48E	
<small>SCALE:</small> NONE		<small>DWG. NO.</small> A103739	
<small>SHEET</small> 1		<small>OF</small> 1	
<small>REV.</small> A		<small>REV.</small> A	

REV. A  
DWG. NO. 103739  
A

LIGO-D961621-A-V