


REVISIONS			
REV.	DESCRIPTION	APPROVED	DATE
A	RELEASED	AJL	9/27/96
B	10.00 WAS 9.50	AJL	10/24/96

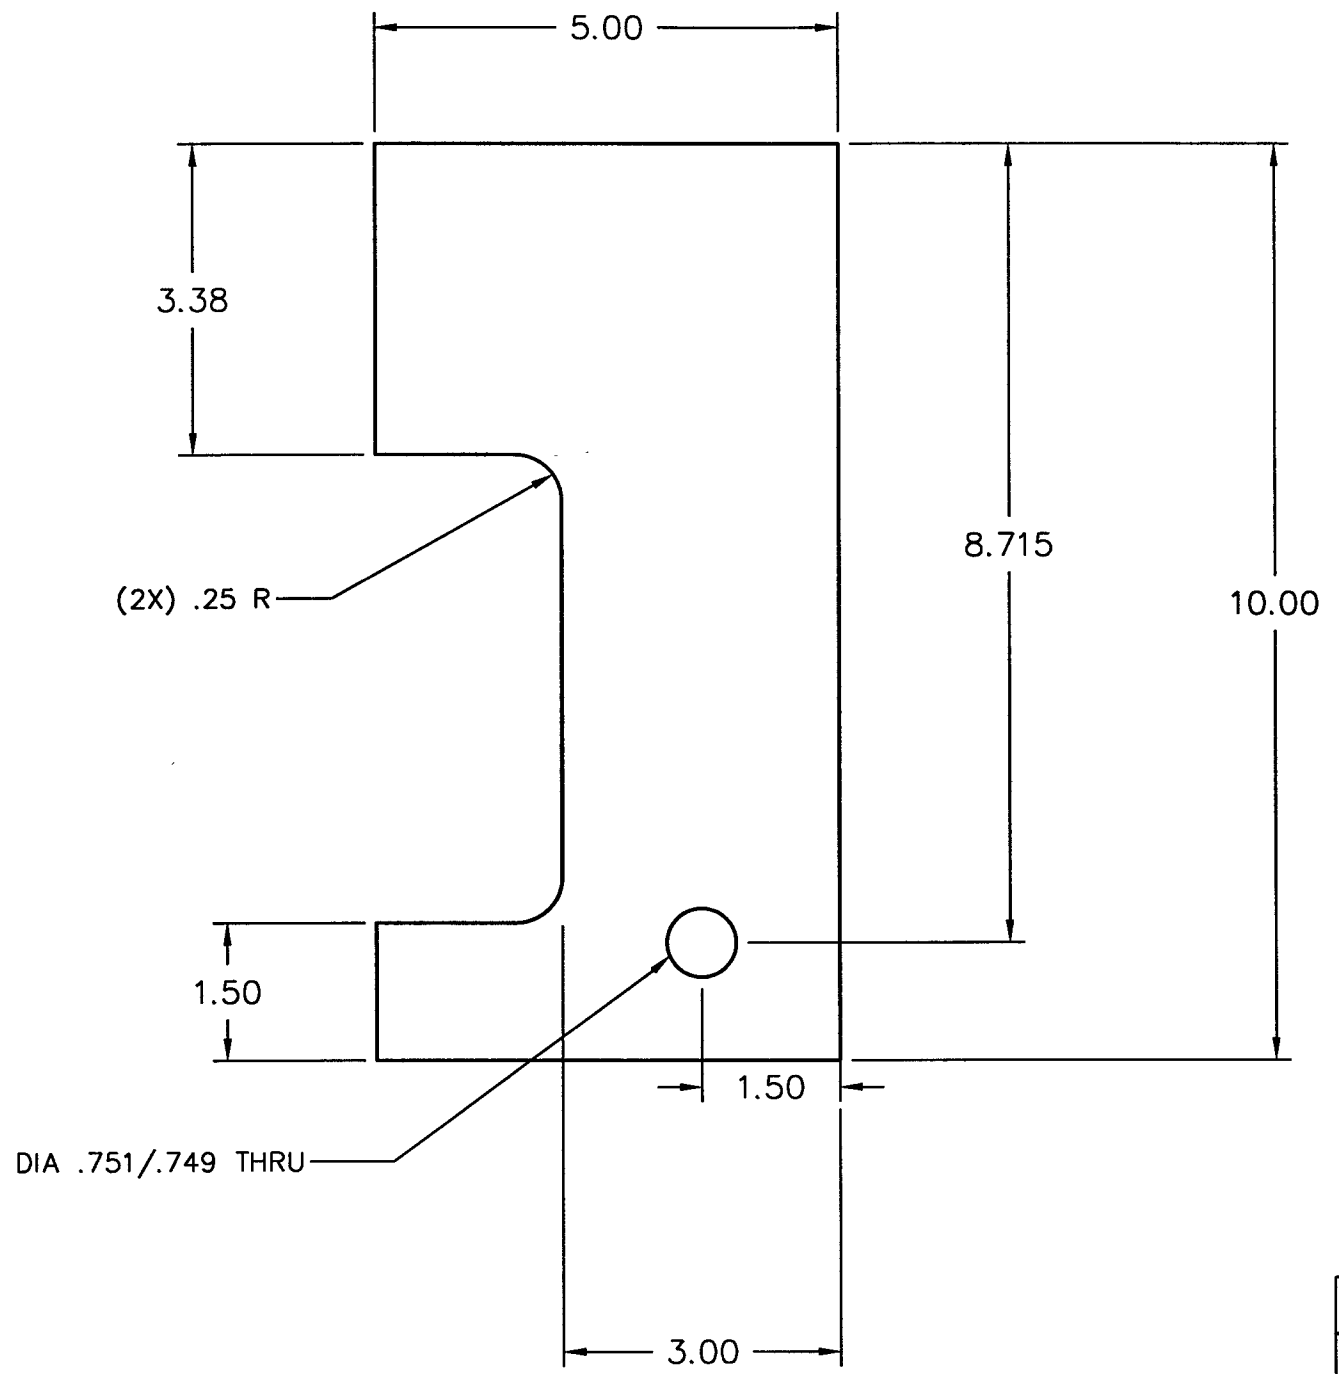

DEC 19 1996

PSI DWG # V049-8-544
L190-D961660-B-V

ITEM	QTY.	PART NO.	DESCRIPTION
PART LIST			MATERIAL SPECIFICATION: T304L
UNLESS OTHERWISE SPECIFIED DIMENSIONS ARE IN INCHES TOLERANCES ARE: DECIMALS ANGLES FINISH .XX ± .01 ± 10' 32/ .XXX ± .005		CONTRACT OR SALES ORDER NO.	GNB Corporation SCIENTIFIC AND INDUSTRIAL EQUIPMENT 30971 San Benito Ct. HAYWARD, CALIFORNIA 94544 (510) 441-1900 FAX: (510) 441-0939
UNSPECIFIED FILETS: R.015 BREAK EDGES: D10 ± 45° REMOVE ALL BURRS		APPROVALS DATE	
THIRD ANGLE PROJECTION		DRAFTER AJL	DATE 9-27-96
DO NOT SCALE DRAWING		CHECKER	ENGINEER
CADD FILE NAME		B103731B	
TITLE			AXLE PLATE, CARRIAGE WELD'T LIGO G44, G48
SCALE:			NONE
SHEET			1 OF 1

NOTES:
 FINAL CLEANING TO MEET
 GNB SPEC. PER UHV

D103236
 USED ON