


REVISIONS			
REV.	DESCRIPTION	APPROVED	DATE
A	RELEASED	AJL	10-22-96

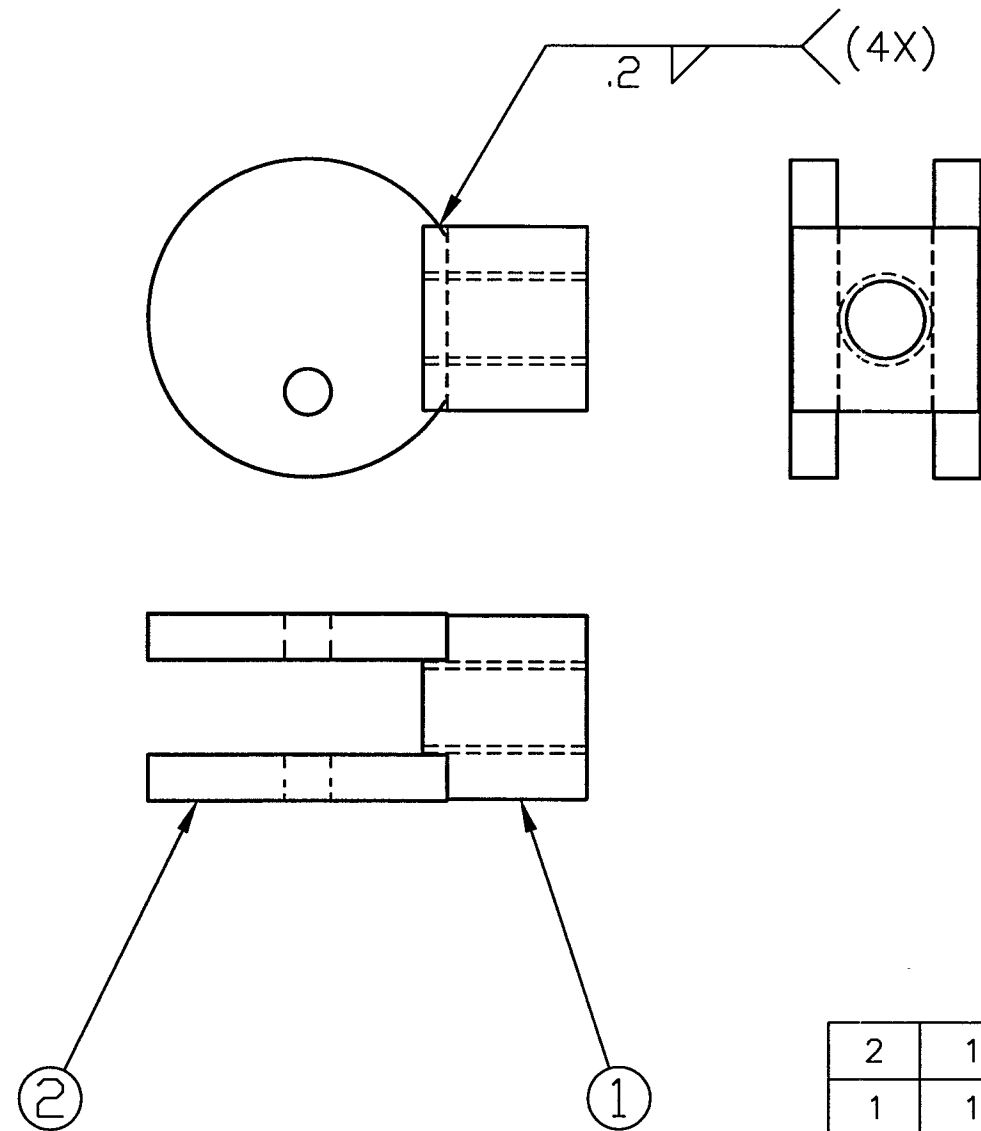

L140-D961684-A-V
 PSI DWG # 1049-8-569

ITEM	QTY.	PART NO.	DESCRIPTION
2	1	A103790	PLATE, LOCK YOKE
1	1	A103827	BLOCK, LOCK YOKE

PART LIST		MATERIAL SPECIFICATION:
<small>UNLESS OTHERWISE SPECIFIED DIMENSIONS ARE IN INCHES TOLERANCES ARE: DECIMALS ANGLES FINISH .XX ± .01 ± 1° 32/ .XXX ± .005</small>		GNB Corporation SCIENTIFIC AND INDUSTRIAL EQUIPMENT 30871 San Benito Ct. HAYWARD, CALIFORNIA 94544 (510) 441-1900 FAX: (510) 441-0939
<small>UNSPECIFIED FILLETS: R.015 BREAK EDGES .010 ± 45° REMOVE ALL BURRS</small>		
<small>THIRD ANGLE PROJECTION</small> 		TITLE: WELDMNT, LOCK YOKE LIGO G44, G48
<small>DO NOT SCALE DRAWING</small>		DRAFTSMAN: AJL DATE: 10-22-96 CHECKER: ENGINEER:
CADD FILE NAME: B103791A		SCALE: NONE SHEET 1 OF 1

C103746
 USED ON