



not be reproduced, copied, loaned, exhibited, or used in any other way, except by written consent from PARSONS to the borrower.


This document and the design it covers are the property of PARSONS. They are loaned only with the borrower's expressed written agreement that they will

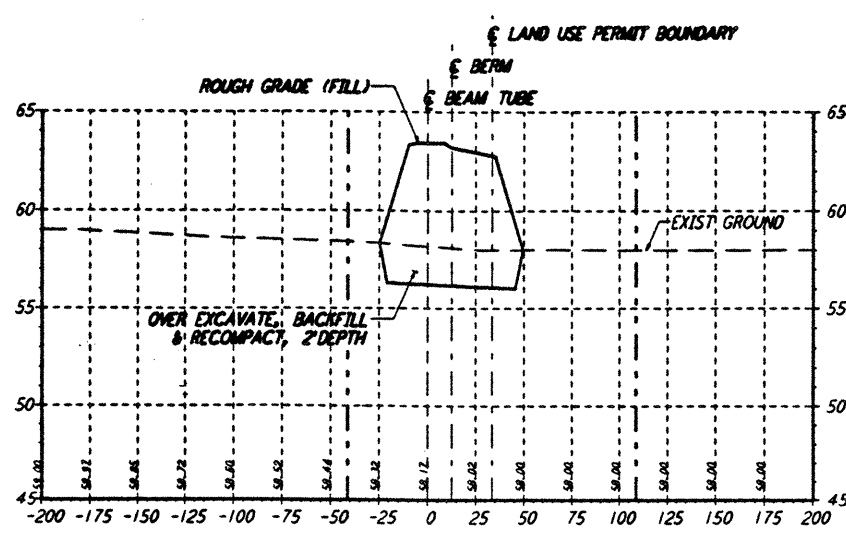


STA 6+00.00

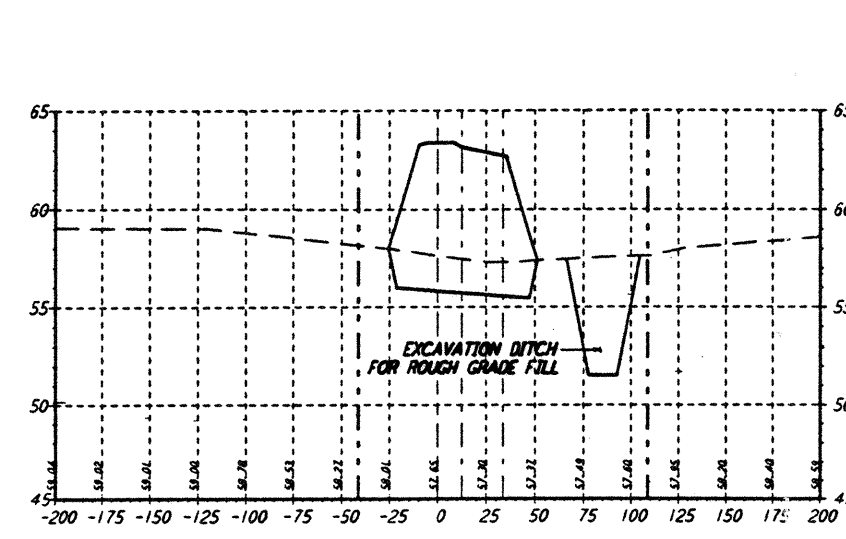


STA 8+00.00

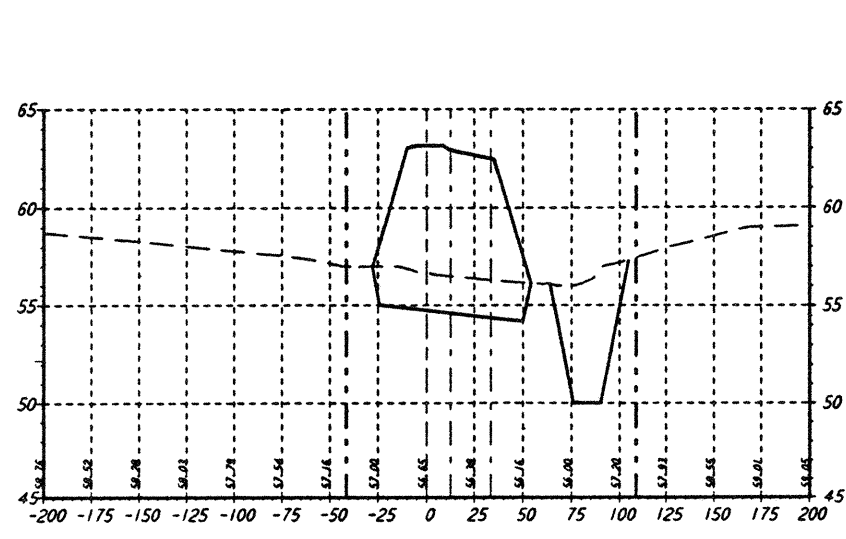


STA 16+00.00

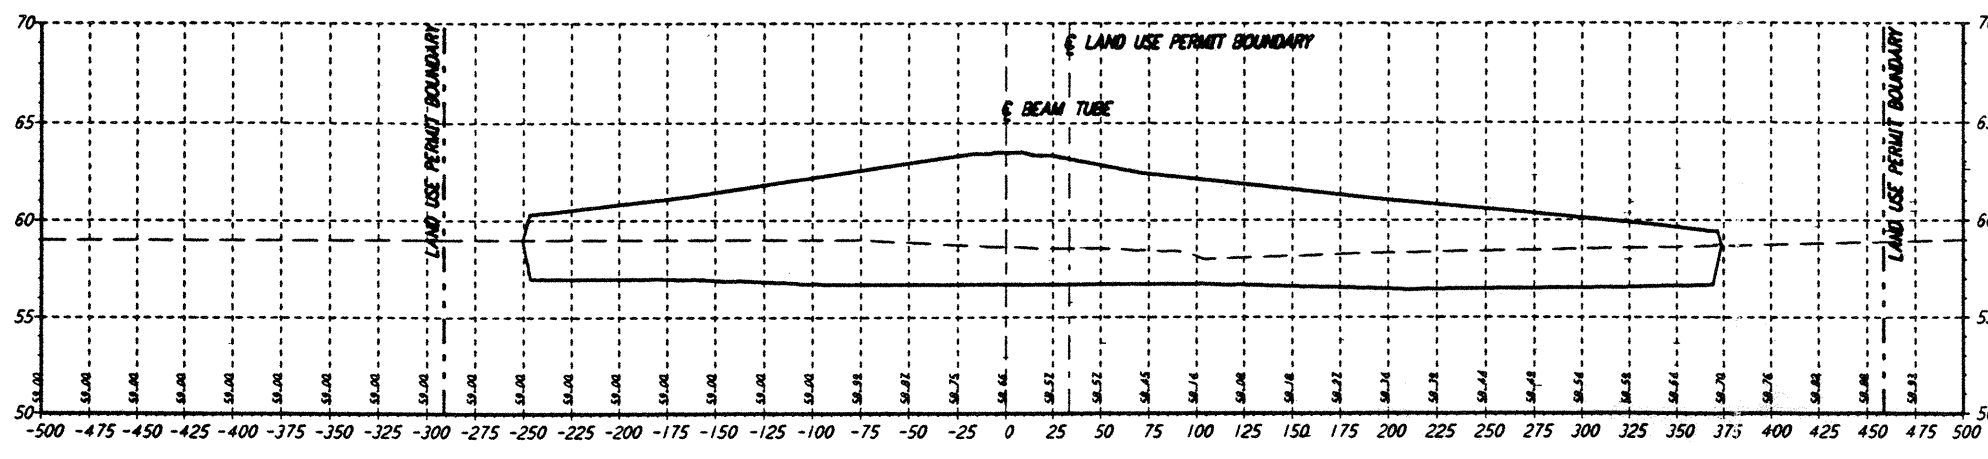


STA 4+00.00

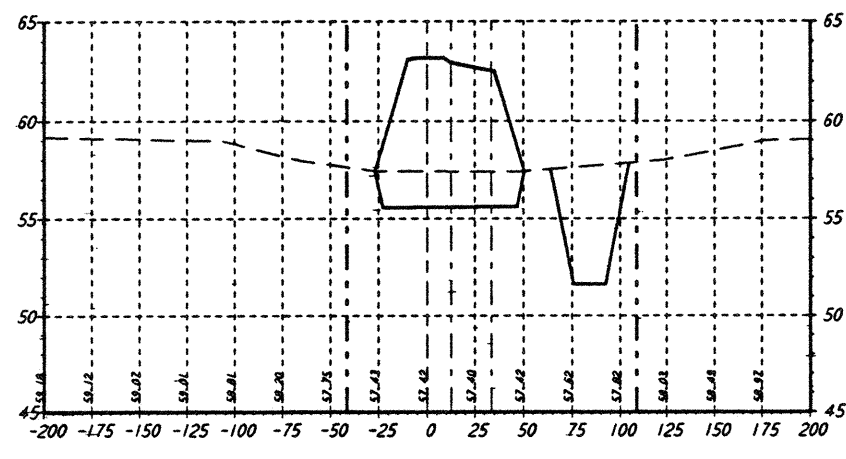


STA 14+00.00

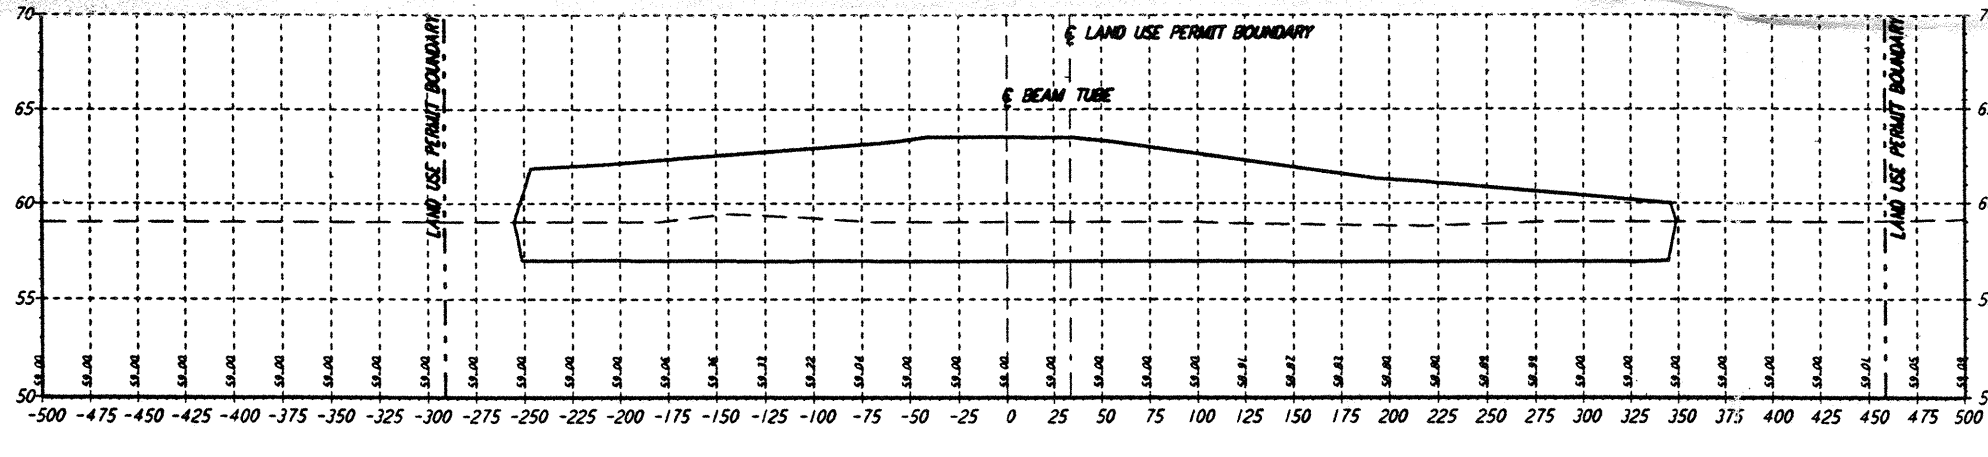


STA 2+00.00

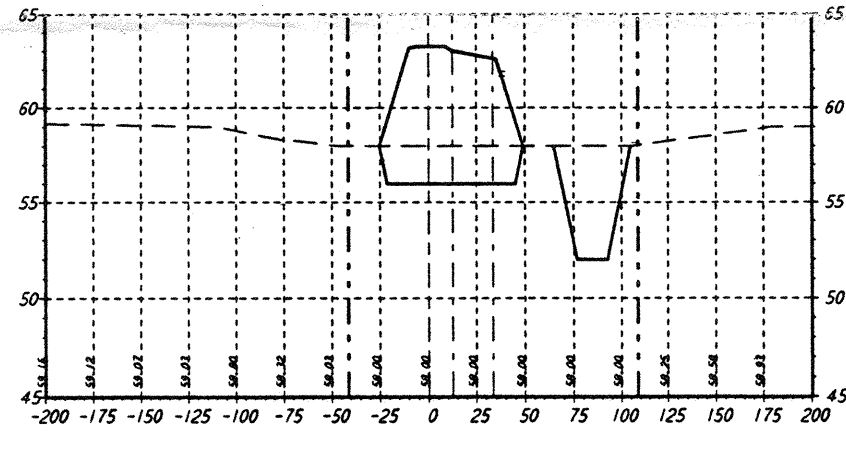

STA 12+00.00

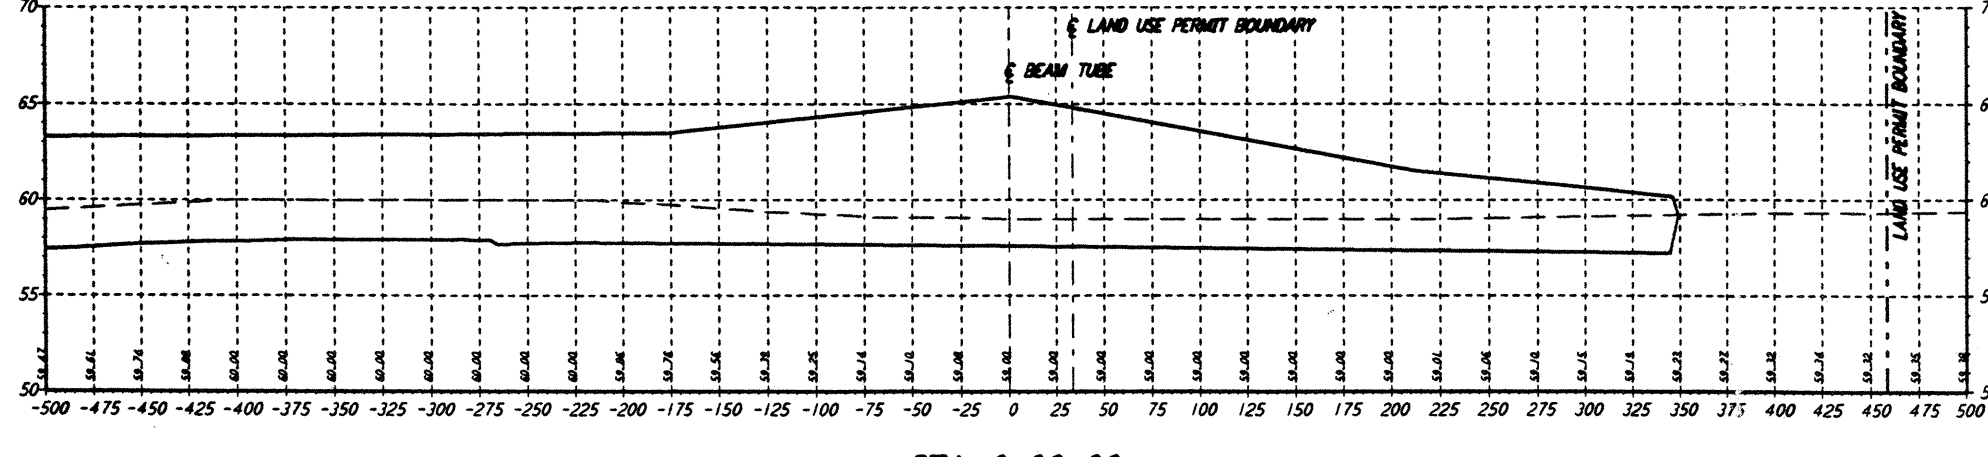


STA 0+00.00

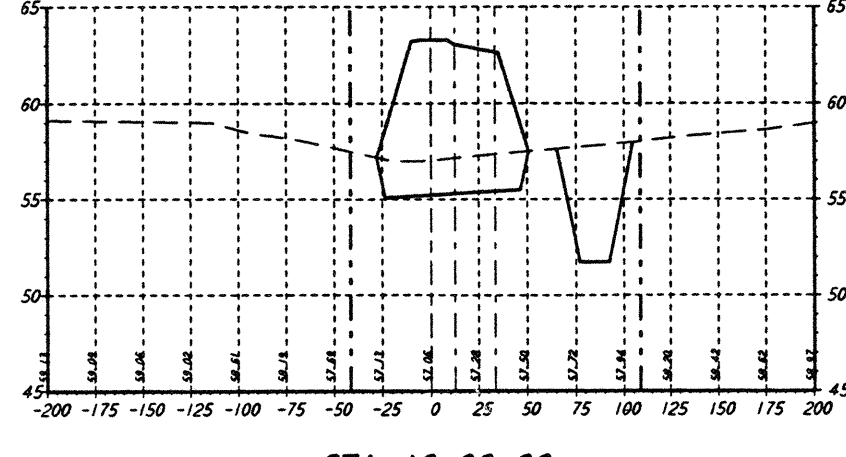

STA 10+00.00

NOTES:
 1. SEE SHEET RG-C-002 FOR GENERAL NOTES, LEGEND AND ABBREVIATIONS.
 2. CALLOUTS TYPICAL FOR ALL SECTIONS UNLESS OTHERWISE NOTED.

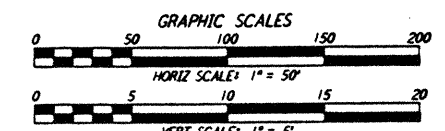

LIG0-0961727-00-0

NO.	DATE	APPR BY	DESCRIPTION OF REVISION
9			
8			
7			
6			
5			
4			
3			
2			
1	8/28/95	TPM	ISSUED FOR BID

DATE	BY
8/11/95	WRB
8/8/95	MGR
8/28/95	TPM
8/28/95	TPM

PARSONS
 100 WEST WALNUT STREET
 PASADENA, CALIFORNIA

LIGO
 CALIFORNIA INSTITUTE OF TECHNOLOGY
 MASSACHUSETTS INSTITUTE OF TECHNOLOGY

**LASER INTERFEROMETER
 GRAVITATIONAL-WAVE OBSERVATORY
 ROUGH GRADING - LIVINGSTON, LA**
 TITLE: **ROUGH GRADING
 SOUTHWEST ARM
 SECTIONS
 STA 0+00 TO STA 16+00**
 AS NOTED
 CONTRACT NUMBER: **PP150969**
 PROJECT NUMBER: **8094**
RG-C-021

Fri Aug 25 13:28:20 1995 s3-v18b2 K:\PLOTS\QUEUES\18B2\CE021A.PRF