
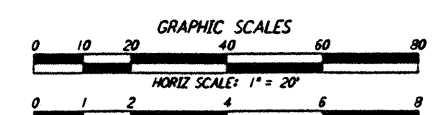
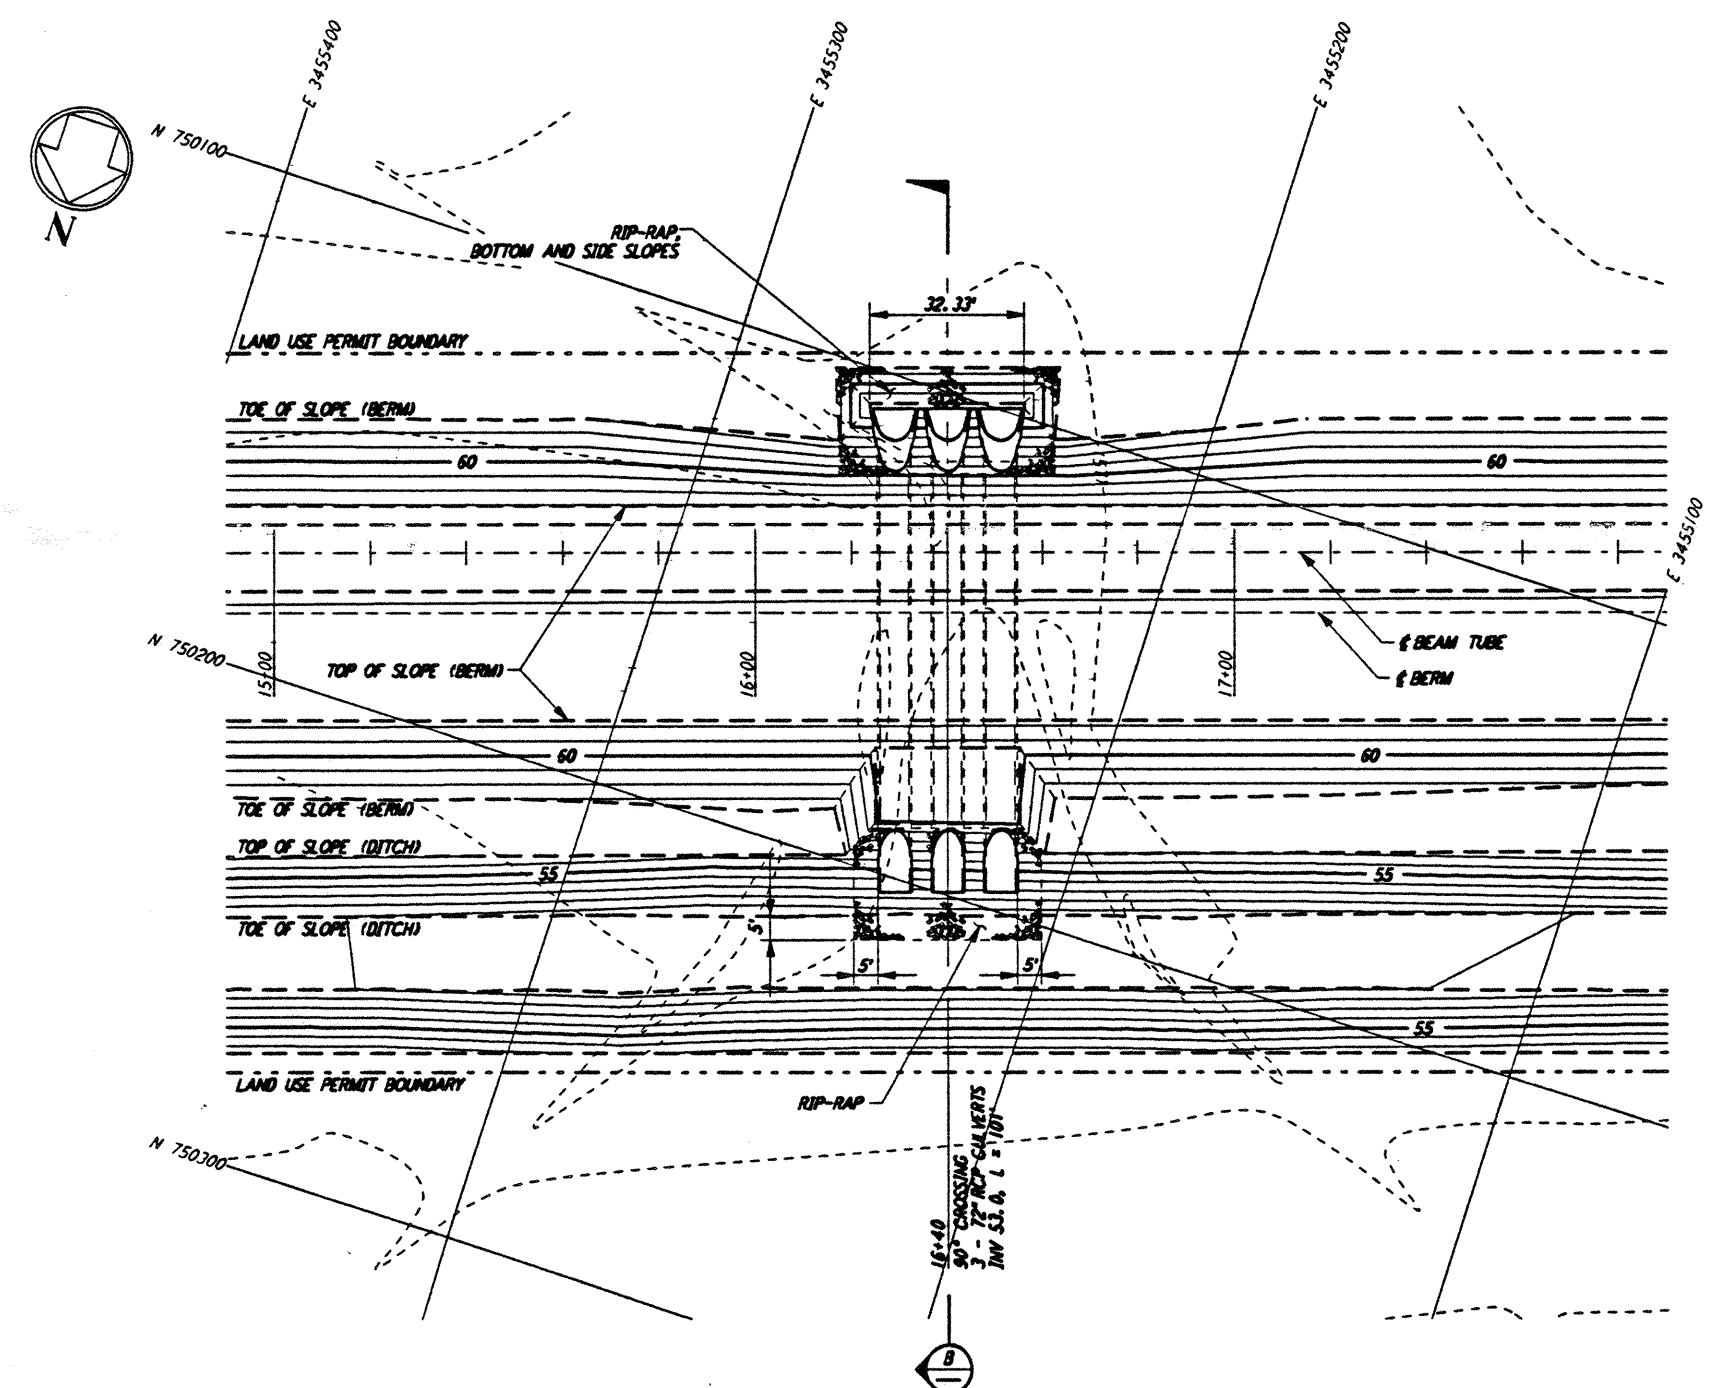
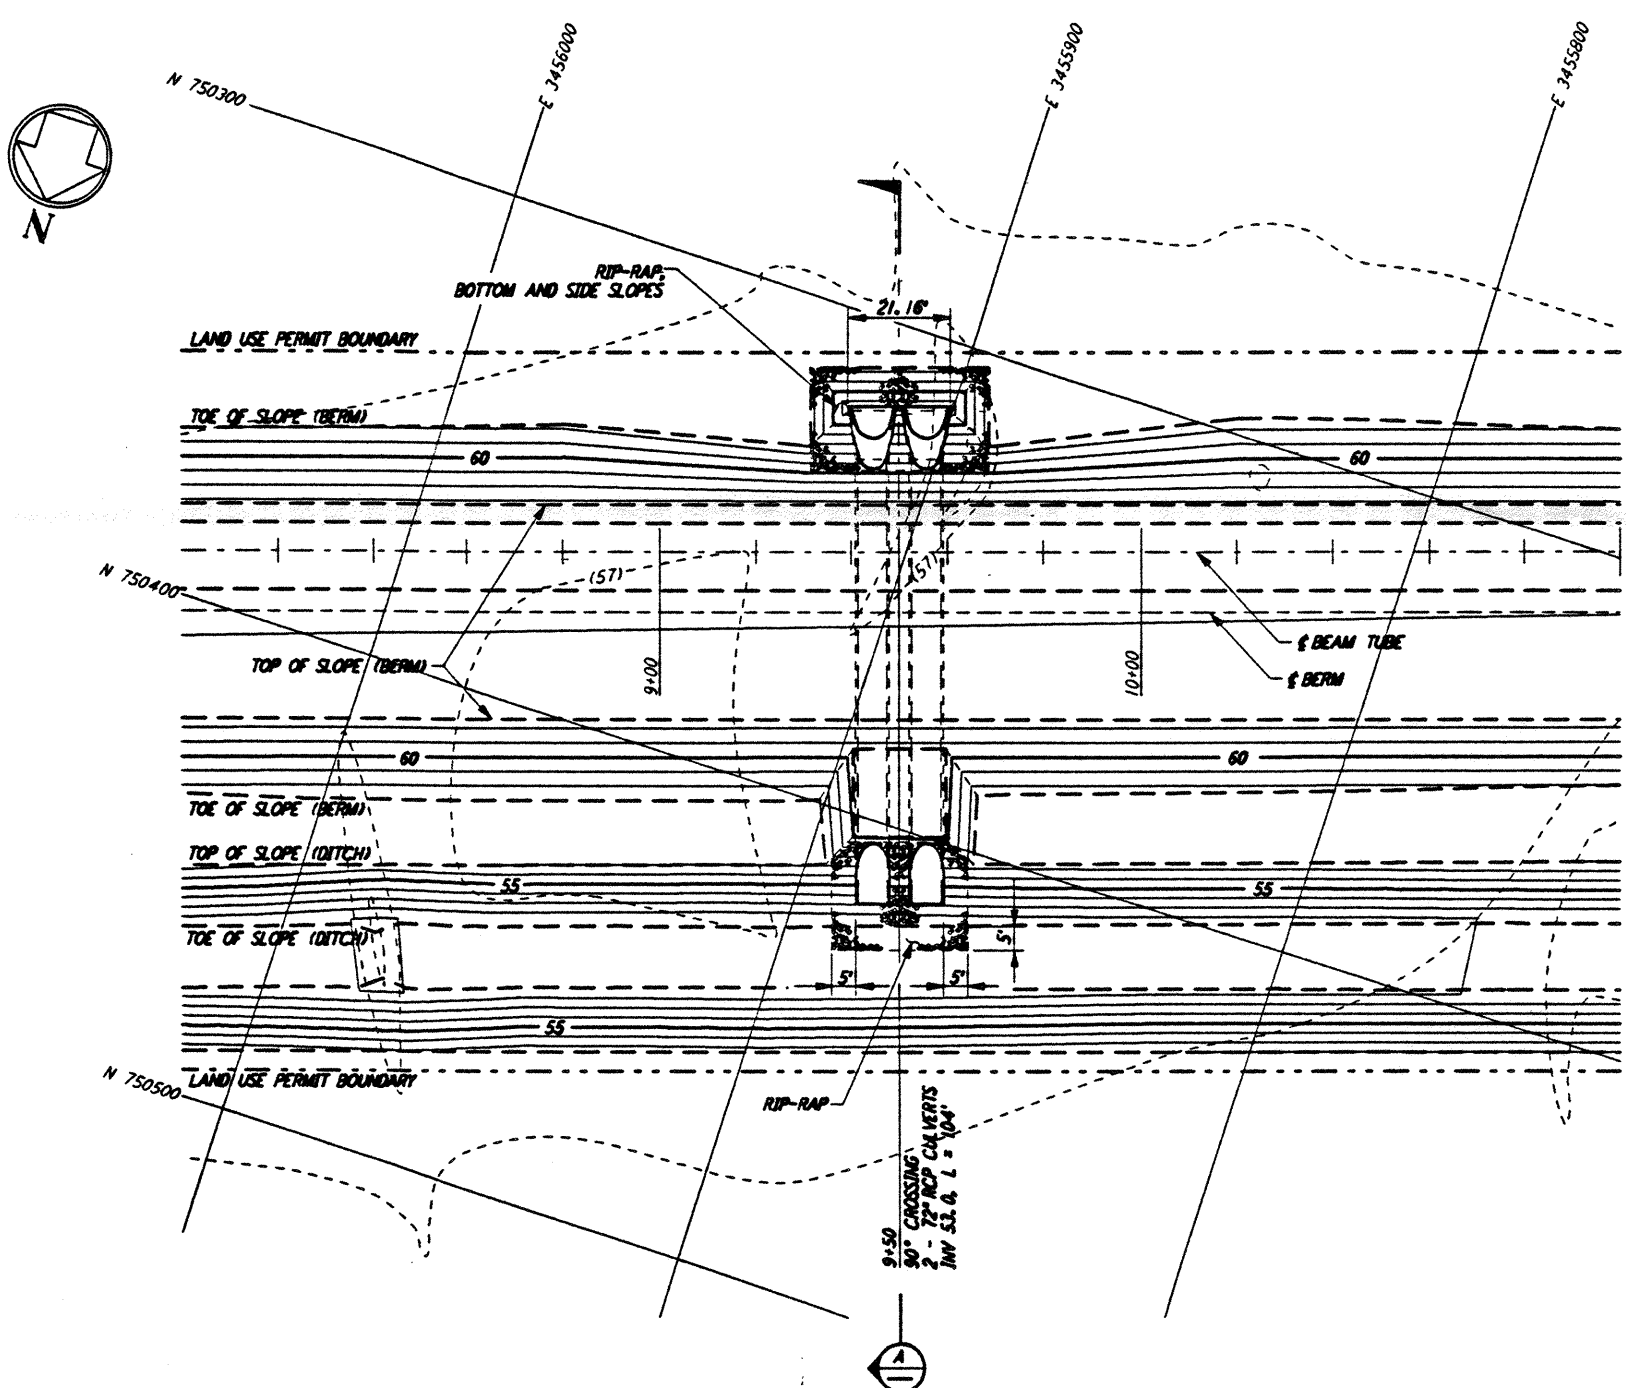
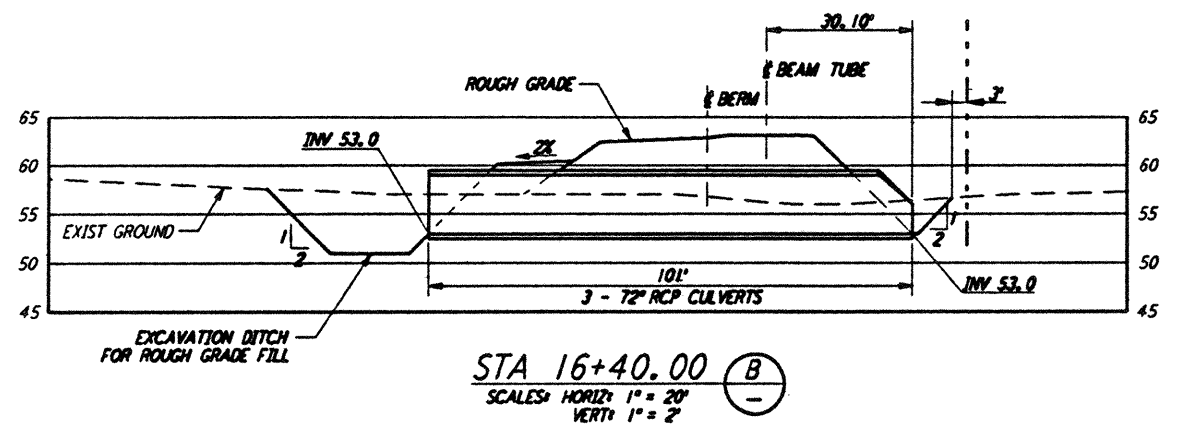


NOTES:
 1. SEE SHEET RG-C-002 FOR GENERAL NOTES, LEGEND AND ABBREVIATIONS.
 2. SEE SHEET RG-C-004 FOR TYPICAL SECTIONS AND DETAILS.

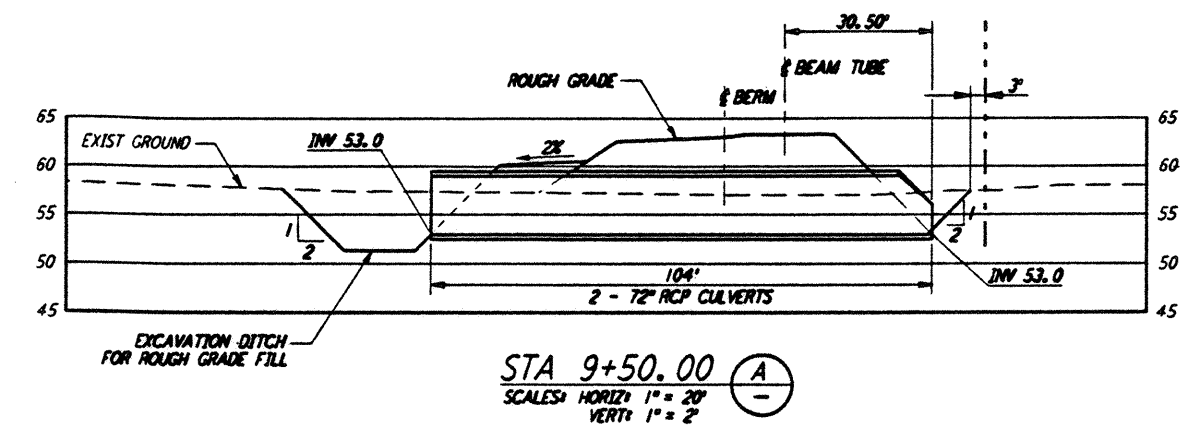

L160-0961732-00-0

| NO. | DATE | APPRO BY | DESCRIPTION OF REVISION |
|-----|------|----------|-------------------------|
| 9 | | | |
| 8 | | | |
| 7 | | | |
| 6 | | | |
| 5 | | | |
| 4 | | | |
| 3 | | | |
| 2 | | | |
| 1 | | | |

| NO. | DATE | APPRO BY | ISSUED FOR |
|-----|---------|----------|----------------|
| 1 | 8/28/95 | | ISSUED FOR BID |

| DATE | 8/11/95 |
|----------|------------|
| DRAWN | WRB 8/95 |
| CHECKED | MGP 8/8/95 |
| ENGINEER | 8/23/95 |
| PROJ MGR | 8/28/95 |

PARSONS
 100 WEST WALNUT STREET
 PASADENA, CALIFORNIA

LIGO
 CALIFORNIA INSTITUTE OF TECHNOLOGY
 MASSACHUSETTS INSTITUTE OF TECHNOLOGY

**LASER INTERFEROMETER
 GRAVITATIONAL-WAVE OBSERVATORY
 ROUGH GRADING - LIVINGSTON, LA**

| | |
|----------------|---|
| TITLE | ROUGH GRADING SOUTHWEST ARM CULVERT GENERAL ARRANGEMENTS |
| AS NOTED | PP150969 8094 |
| PROJECT NUMBER | RG-C-026 |

This document and the design it covers are the property of PARSONS. They are loaned only with the borrower's expressed written agreement that they will not be reproduced, copied, loaned, exhibited, or used in any other way, except by written consent from PARSONS to the borrower.

E
D
C
B
A
 J:\PLOTS\QUEUES\18B2\CE026A.PR
 Fri Aug 25 15:15:28 1995 s3-v18b2