

STAIRCASES

DOME

BSC TEST STAND

LBSC5

DOORS

426

42

44

(396)


930.00

PROPRIETARY AND CONFIDENTIAL
 THE INFORMATION CONTAINED IN THIS DRAWING IS THE SOLE PROPERTY OF [INSERT COMPANY NAME HERE]. ANY REPRODUCTION IN PART OR AS A WHOLE WITHOUT THE WRITTEN PERMISSION OF [INSERT COMPANY NAME HERE] IS PROHIBITED.

UNLESS OTHERWISE SPECIFIED:		NAME	DATE
DIMENSIONS ARE IN INCHES		C TORRIE	Dec 13 2012
TOLERANCES:			
FRACTIONAL ±			
ANGULAR: MACH ±			
BEND ±			
TWO PLACE DECIMAL ±			
THREE PLACE DECIMAL ±			
INTERPRET GEOMETRIC TOLERANCING PER:			
MATERIAL			
FINISH			
DO NOT SCALE DRAWING			
NEXT ASSY	USED ON	COMMENTS:	
		PREPARED AS DRAFT FOR REVIEW RED-LINE	

TITLE:
**LLO Y END STATION
 CARTRIDGE and
 CLEANROOM LAYOUT**


SIZE DWG. NO. REV
C D1002834 v2
 SCALE: NTS SHEET 1 OF 3

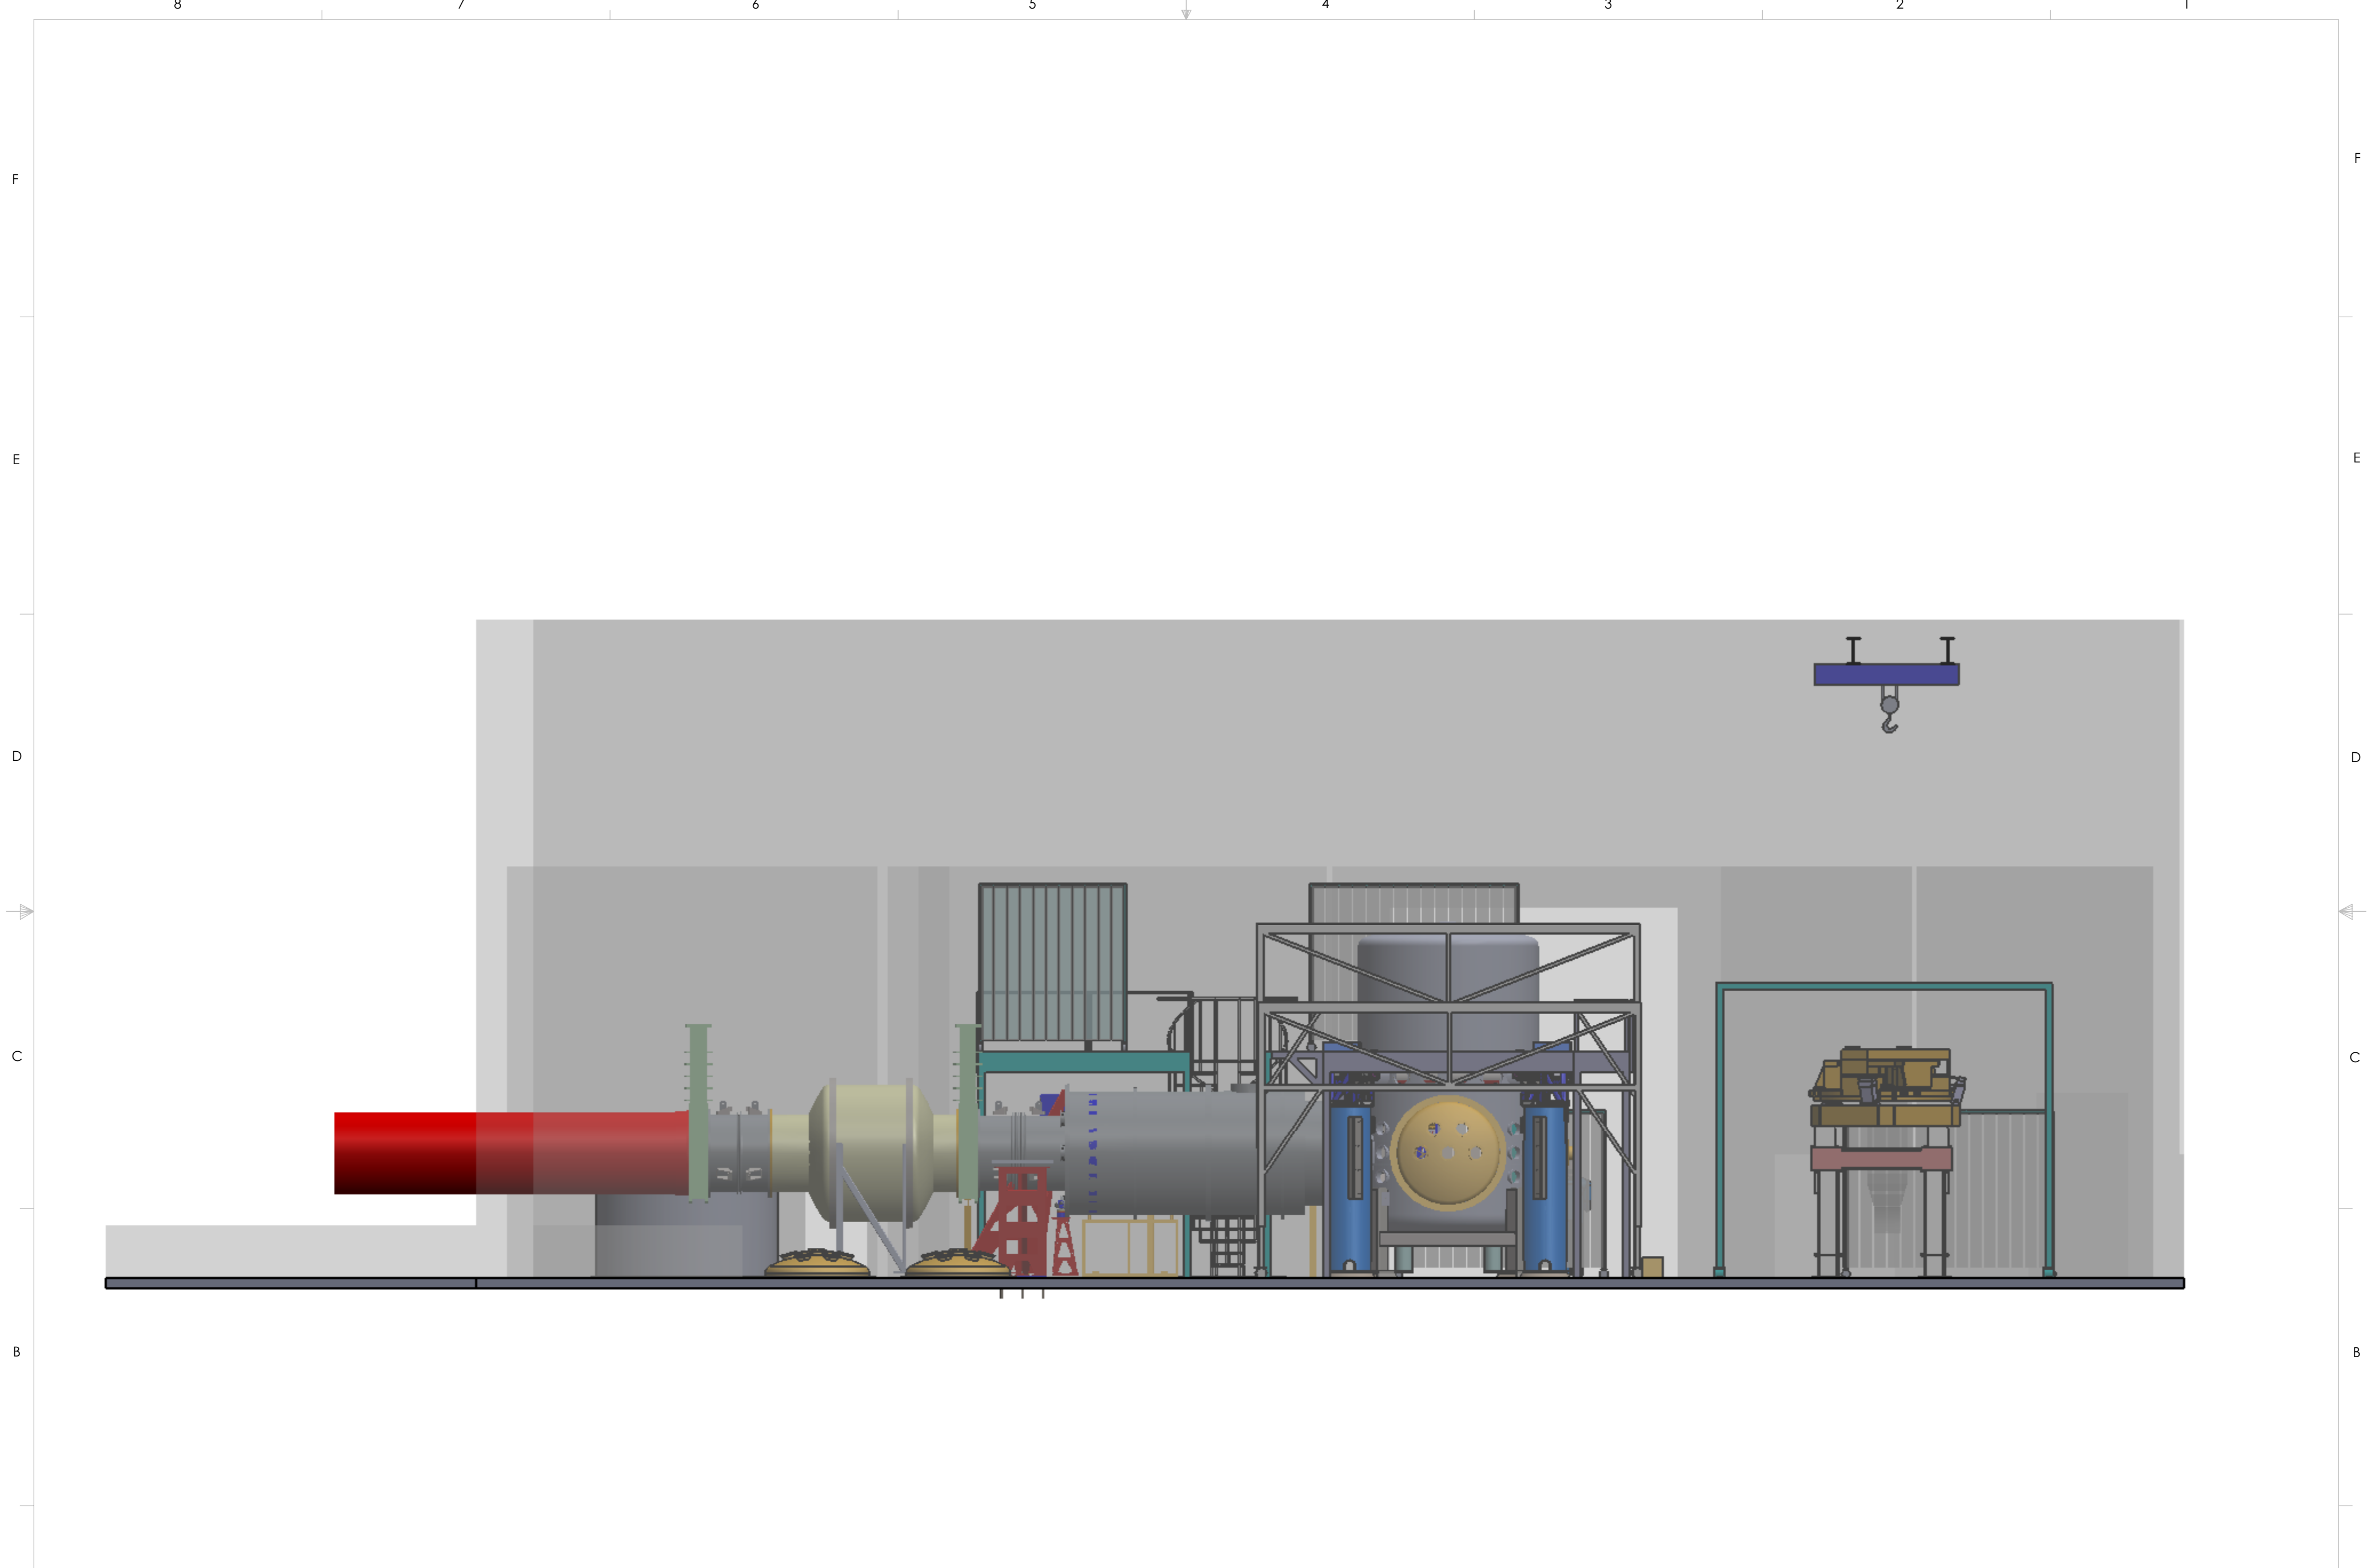

PROPRIETARY AND CONFIDENTIAL
 THE INFORMATION CONTAINED IN THIS DRAWING IS THE SOLE PROPERTY OF <INSERT COMPANY NAME HERE>. ANY REPRODUCTION IN PART OR AS A WHOLE WITHOUT THE WRITTEN PERMISSION OF <INSERT COMPANY NAME HERE> IS PROHIBITED.

		UNLESS OTHERWISE SPECIFIED:		NAME	DATE
		DIMENSIONS ARE IN INCHES		DRAWN	C TORRIE (S BARNUM) Dec13 2012
		TOLERANCES:		CHECKED	
		FRACTIONAL ±		ENG APPR.	
		ANGULAR: MACH ± BEND ±		MFG APPR.	
		TWO PLACE DECIMAL ±		Q.A.	
		THREE PLACE DECIMAL ±		COMMENTS:	
		INTERPRET GEOMETRIC TOLERANCING PER:		PREPARED AS DRAFT FOR REVIEW RED-LINE	
		MATERIAL		N/A	
		FINISH		N/A	
NEXT ASSY	USED ON	APPLICATION		DO NOT SCALE DRAWING	

TITLE:		
LLO Y END STATION CARTRIDGE and CLEANROOM LAYOUT		
SIZE	DWG. NO.	REV
C	D1002834	v2
SCALE: NTS		SHEET 2 OF 3

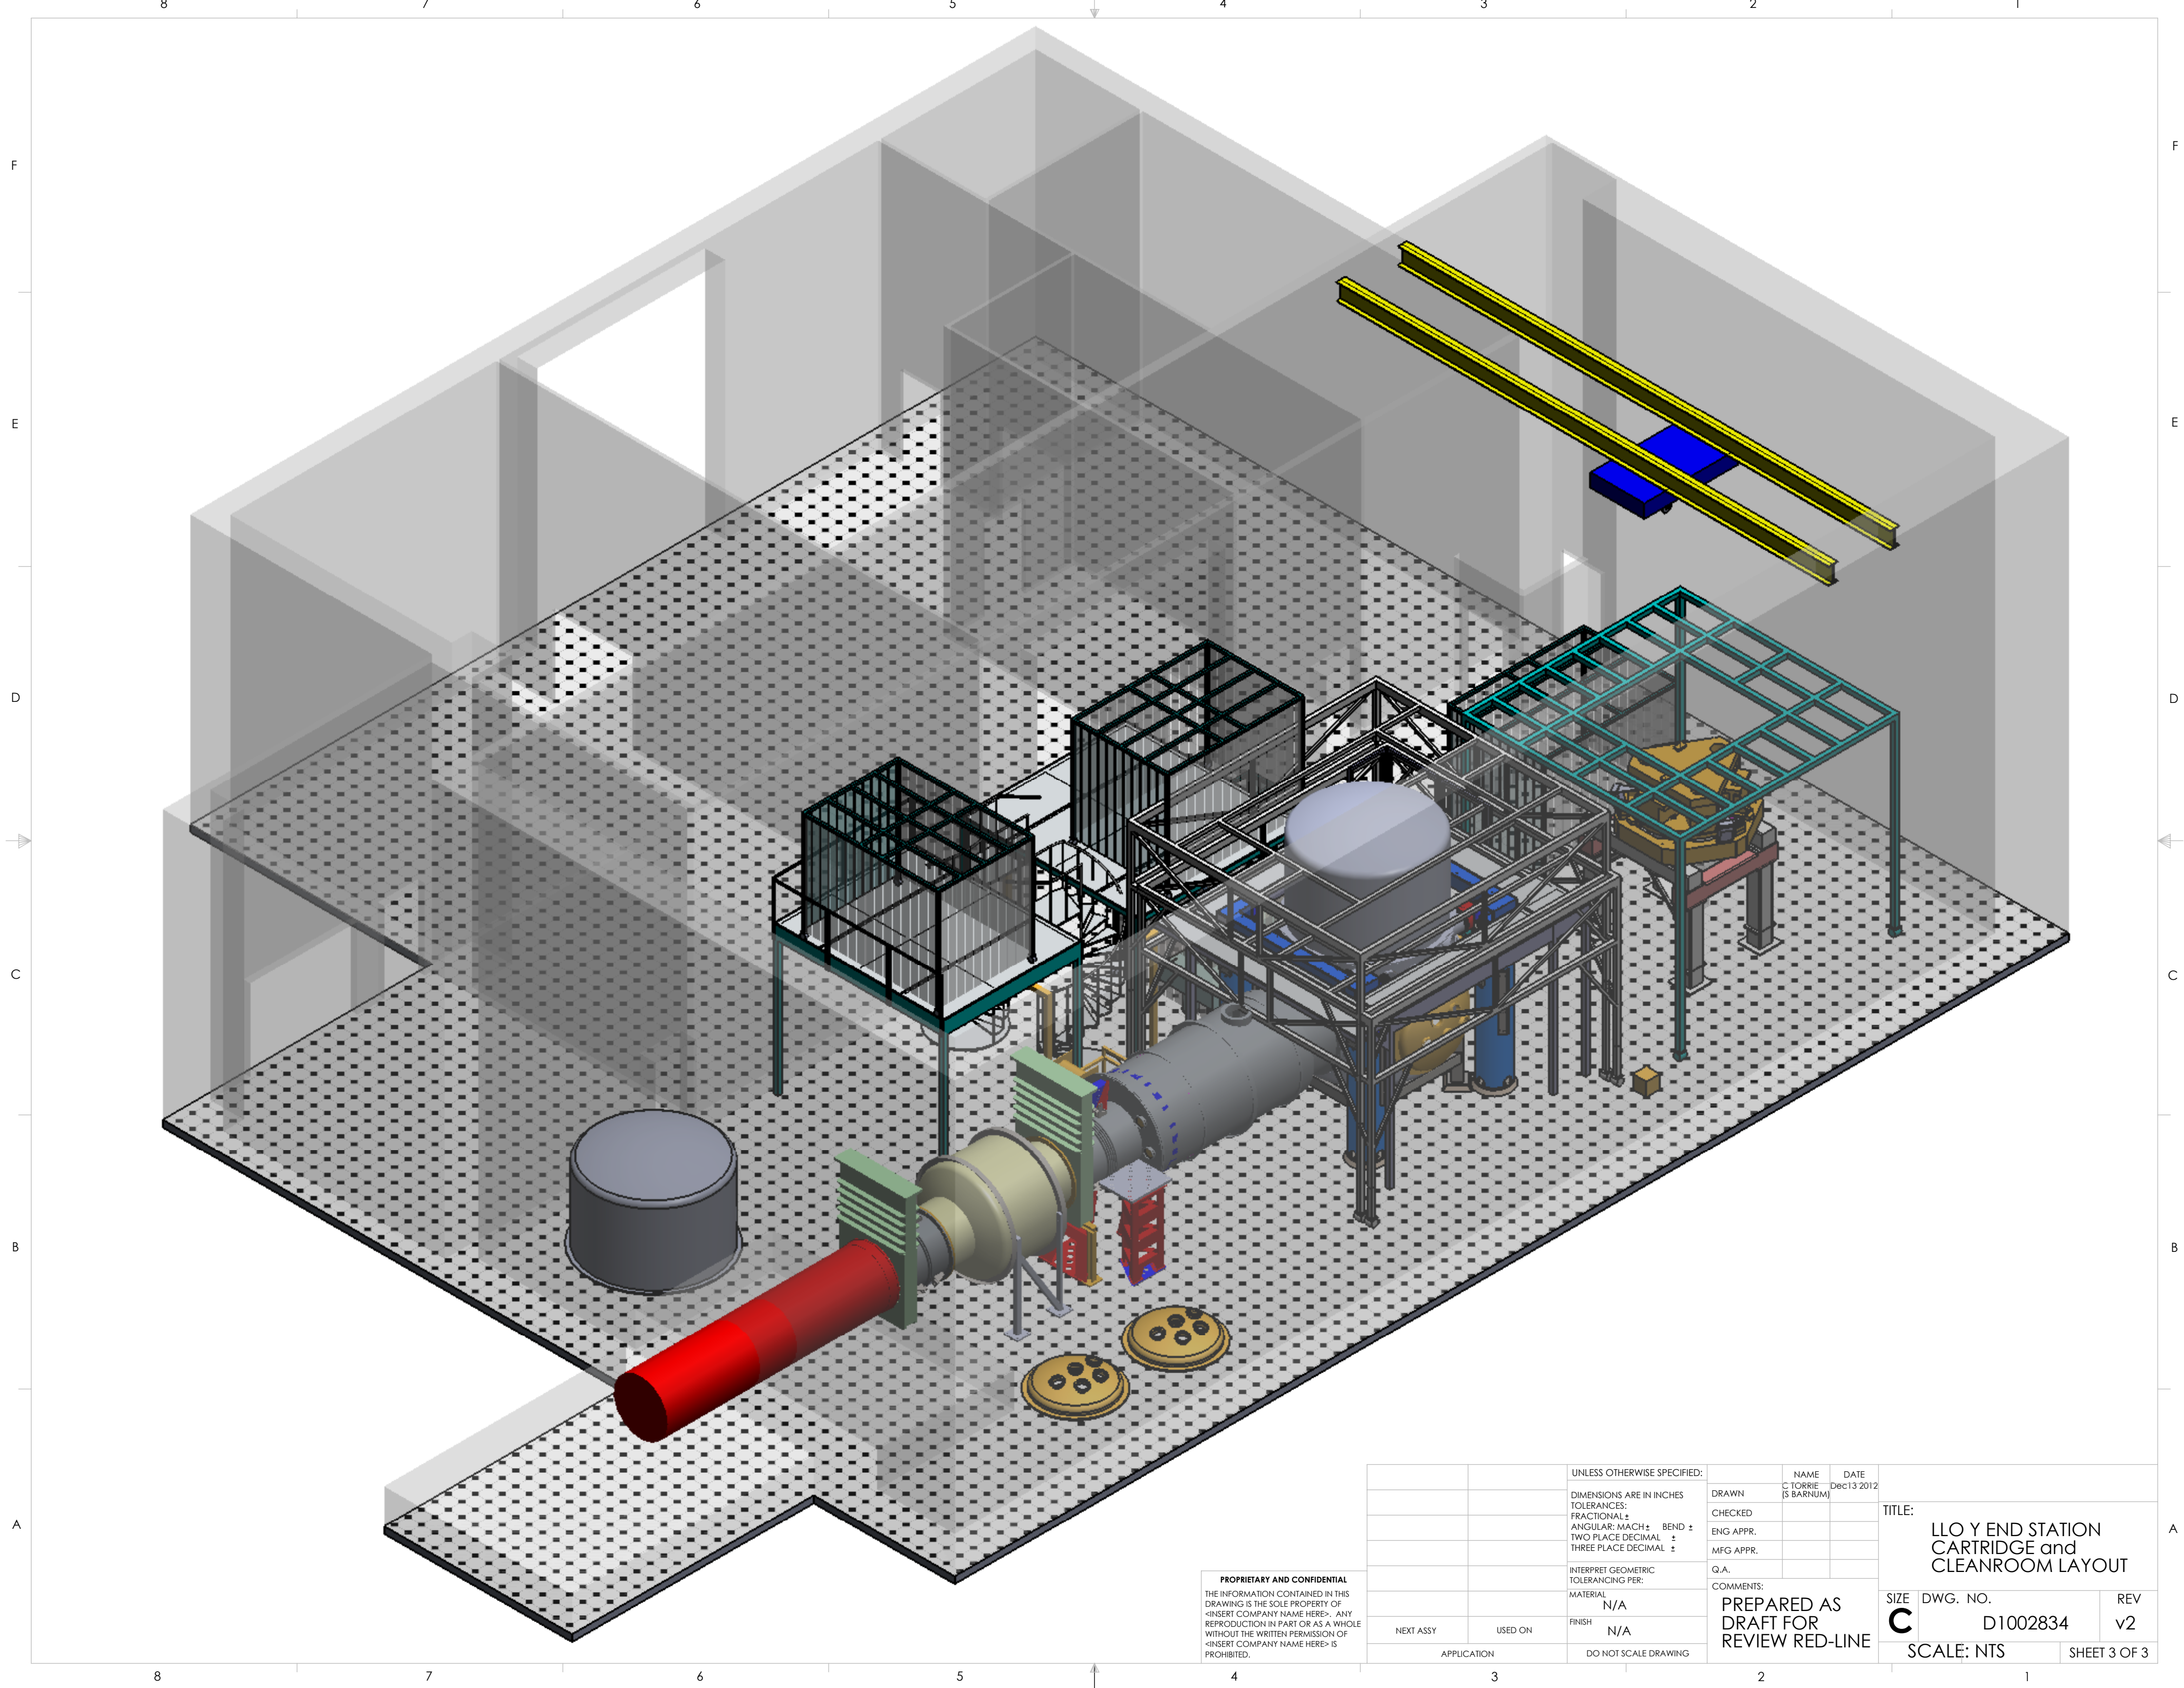

PROPRIETARY AND CONFIDENTIAL
 THE INFORMATION CONTAINED IN THIS DRAWING IS THE SOLE PROPERTY OF <INSERT COMPANY NAME HERE>. ANY REPRODUCTION IN PART OR AS A WHOLE WITHOUT THE WRITTEN PERMISSION OF <INSERT COMPANY NAME HERE> IS PROHIBITED.

UNLESS OTHERWISE SPECIFIED:		NAME	DATE
DIMENSIONS ARE IN INCHES		C. TORRIE	Dec 13 2012
TOLERANCES:			
FRACTIONAL ±			
ANGULAR: MACH ±			
BEND ±			
TWO PLACE DECIMAL ±			
THREE PLACE DECIMAL ±			
INTERPRET GEOMETRIC TOLERANCING PER:			
MATERIAL			
FINISH			
DO NOT SCALE DRAWING			
NEXT ASSY	USED ON	DRAWN	
		CHECKED	
		ENG APPR.	
		MFG APPR.	
		Q.A.	
		COMMENTS:	
		PREPARED AS DRAFT FOR REVIEW RED-LINE	

TITLE:		
LLO Y END STATION CARTRIDGE and CLEANROOM LAYOUT		
SIZE	DWG. NO.	REV
C	D1002834	v2
SCALE: NTS		SHEET 3 OF 3