



## LBSC5 As Built

AUTHOR(S)	DATE	Document Change Notice, Release or Approval
Jason Oberling, Doug Cook, Dennis Coyne, Eric James	4 Apr 2014	see LIGO DCC record Status

*Instructions on the use of this document:*

- 1) Use, and complete, this document on a laptop computer while the work is proceeding. When operating in a cleanroom, use a cleanroom compatible laptop. This procedure must be available at all times during the alignment process. In addition, all of the applicable documents must also be available for reference during the procedure from the laptop computer.*
- 2) Use this alignment procedure as a check list for preparation and during the alignment; as each step is completed, enter the name of the person completing the work (or approving or checking the step), as well as the date and any comments or notes. In particular, note any discrepancies or deviations and augment with any missing definition. ALL NOTES MUST BE RECORDED IN THE COMPLETED VERSION OF THIS DOCUMENT (NOT IN OTHER NOTEBOOKS OR FILES). If the additional notes are too cumbersome to include within the body of this completed procedure, then electronically attach them to the completed procedure.*
- 3) Once completed, file the document in the LIGO Document Control Center (DCC) as the next highest version of the procedure and add a note that this is a completed/finished procedure.*
- 4) File any significant notes or data from the completed procedure in the electronic logbook (such as any deviations); as a minimum note in the electronic logbook that the alignment was completed in accordance with this procedure (cite document number and revision).*



## LBSC5 As Built

### Contents

1	SCOPE .....	3
2	APPLICABLE DOCUMENTS.....	3
3	COORDINATE SYSTEMS/REFERENCES .....	4
3.1	BSC Chamber .....	4
3.2	Mechanical Test Stand.....	4
4	PREREQUISITES FOR CARTRIDGE ALIGNMENT .....	4
5	REQUIRED EQUIPMENT LIST .....	5
6	PROCEDURE FOR CARTRIDGE ASSEMBLY ALIGNMENT.....	5
6.1	Cartridge set-up.....	8
6.1.1	Check optics table level on the BSC mechanical test stand .....	8
6.1.2	Approximately align the Cartridge Assembly elements with the templates .....	8
6.2	L1 ETMy.....	8
6.2.1	Setup the ETM Retro-reflector Assembly.....	8
6.2.2	Setup Total Station and Laser Autocollimator .....	10
6.2.3	Set the ETM longitudinal position .....	10
6.2.4	Set the ETM horizontal position.....	11
6.2.5	Coarse Align the ETM Yaw .....	11
6.2.6	Iterate/re-Check .....	12
6.2.7	Check the ETM vertical position.....	12
6.2.8	Fine Align the ETM Yaw .....	13
6.2.9	Align the ETM pitch.....	13
6.2.10	Check the CP to ETMy Gap .....	14
6.3	Transmission Monitor Assembly (Transmon) .....	14
6.3.1	Set up Total Station for Transmon Alignment .....	14
6.3.2	Install Transmon Alignment Targets.....	15
6.3.3	Align the Transmon Horizontal/Vertical Position.....	15
6.3.4	Align the Transmon Pitch/Yaw .....	16
6.3.5	Iterate/re-check .....	16
7	ALIGN THE CARTRIDGE ASSEMBLY IN THE BSC CHAMBER (IN SITU) .....	16
7.1	In-Chamber Alignment .....	17
7.1.1	Level the Optics Table and set its vertical position.....	17
7.1.2	Setup the Total Station and Laser Autocollimator .....	17
7.1.3	Measure Axial Position Error of ETMy .....	18
7.1.4	Measure Lateral Position Error of ETMy.....	19
7.1.5	Measure Vertical Position Error of ETMy .....	19
7.1.6	Measure Pitch & Yaw Errors .....	20
7.1.7	Translate Cartridge with HEPI to Correct Axial, Lateral, Vertical and Yaw Errors.....	20
7.1.8	Correct Pitch Error .....	21
7.1.9	Fine Pitch & Yaw Error Correction.....	21
8	Align Arm Cavity Baffle (ACB) Assembly.....	22
9	Align Pcal Periscope Assembly .....	22



## LBSC5 As Built

### 1 SCOPE

The scope of this procedure is alignment of the optical elements of the LBSC5 chamber, which includes alignment of the following optical elements:

- 1) L1 ETMy (part of the quad suspension assembly, [D0901346](#))
- 2) Arm Cavity Baffle (ACB; [D0901376](#))
- 3) Transmission Monitoring Assembly ([D0901880](#))

This procedure starts with the preliminary alignment of the optical payload elements of the LBSC5 chamber in the “cartridge assembly” and then proceeds to the alignment of these same optical payload elements within the LBSC5 chamber. The “cartridge assembly” is comprised of the BSC ISI system with all of the payload elements (which are capable of fitting onto the test stand) integrated onto the optics table and the stage 0 structure of the BSC-ISI. The cartridge assembly is integrated and aligned while on the BSC mechanical test stand. The cartridge is then lifted, flown to the chamber and lowered into position onto the BSC support tubes.

This procedure does not cover the procedures for installing assemblies onto the BSC-ISI platform or for balancing and leveling the BSC-ISI optics table; these procedures are defined in separate documentation.

This procedure does not cover internal alignment of the Transmission Monitoring Assembly (Transmon) components with respect to each other or to the Transmon structure. This procedure is limited to aligning the Transmon Assembly with respect to the BSC5 cartridge.

### 2 APPLICABLE DOCUMENTS

Listed below are all of the applicable and referenced documents for the initial alignment procedures. This list gives the latest revisions of the documents; within the alignment steps, only the document number (and not the revision) is quoted.

Document No.	Document Title
<a href="#">E0900047</a>	LIGO Contamination Control Plan
<a href="#">T1000230</a>	AOS Initial Alignment Requirements Final Design Document
<a href="#">T080307</a>	Initial Alignment System Design Requirements Document
<a href="#">T1000447</a>	Flow Chart AOS/IAS H1, H2 & L1 ETMs Alignment
<a href="#">D0900506</a>	aLIGO Systems, BSC5-L1 Top Level Chamber Assembly
<a href="#">D0901346</a>	aLIGO SUS Quad Assembly Top Level
<a href="#">E1100537</a>	Transmission Monitor Telescope Suspensions Final Design
<a href="#">D1200869</a>	aLIGO IAS LLO Monuments
<a href="#">T1100318</a>	Total Station modifications for stabilizing unit when Laser Autocollimator is Attached
<a href="#">E1100374</a>	Survey Data for LLO
<a href="#">T080230</a>	Quad Pendulum Structure Pushers
<a href="#">M1100068</a>	BSC Door Removal and Installation Procedure

## LBSC5 As Built

### COORDINATE SYSTEMS/REFERENCES

#### 3.1 BSC Chamber


The local BSC chamber coordinate system origin is the point where the horizontal, cylindrical axes of the main access portals meet. The local BSC chamber coordinate system axes are aligned to the local gravity vector. Z is vertical (+Z is up). X and Y are both horizontal and approximately aligned to the global coordinate axes (as defined in [T980044](#)). The local BSC chamber coordinate system origin is nominally located 65.421 in [1661.7 mm] below the BSC-ISI optics table surface.

#### 3.2 Mechanical Test Stand

The local mechanical test stand coordinate system origin is located 65.421 in [1661.7 mm] below the BSC-ISI optics table surface and centered between the row of mounting holes which interface to the BSC-ISI stage-0 structure (and represent the support tubes installed into the BSC chambers). The local mechanical test stand coordinate system axes are aligned to the local gravity vector. Z is vertical (+Z is up). X and Y are both horizontal and approximately aligned to the global coordinate axes.

### 4 PREREQUISITES FOR CARTRIDGE ALIGNMENT

- The BSC mechanical test stand must be set so that the interface plane with the BSC-ISI stage 0 is horizontal
- The features of the BSC mechanical test stand which interface to the BSC-ISI platform shall be used to establish a centerline and two offset lines with alignment monuments/references in the floor, as depicted in the D1200076 (see also Figure 1)
- An appropriate clean room should be installed over the test stand (see Figure 1)

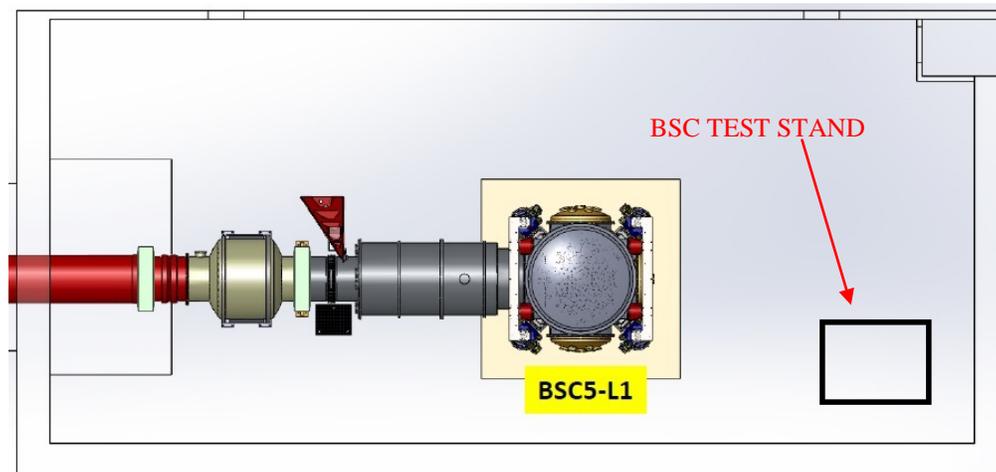

**Figure 1: Test Stand location within the Y-End Station VEA**

- The BSC-ISI must be placed, and bolted, to the test stand, offset from the center of the test stand by -179.0 mm in the y-direction. This allows the TMSy to be integrated into the cartridge assembly while on the test stand
- All payload assemblies must be acceptance tested (to the extent possible and planned) prior to integration into the cartridge assembly



## LBSC5 As Built

- The ETMy suspension must be capable of being electronically damped while on the test stand and later when in the chamber
- All IAS operations on the cartridge assembly are to be made with the BSC ISI in its locked mode. Verify that the ISI is locked

completed, approved or checked by:

date:

comments (optional):

### 5 REQUIRED EQUIPMENT LIST

- Total station (either a Sokkia Set2BII or a Sokkia SetX1 modified per [T1100318](#)) with tripod stand
- Laser autocollimator (Newport LDS Vector and LDS1000 controller)
- Optical level (Sokkia B2o AutoLevel with micrometer option, or equivalent) with tripod stand
- Precision bubble level
- Optical Transit Square (Brunson model 75-H) with stand
- Mechanical locating templates for ETMY suspension and TMS assembly ([D1101050](#) -5 through -8, cleaned to Class B per [E0900047](#) and [E960022](#))
- Precision pushers ([D060052](#), cleaned to Class B per [E0900047](#) and [E960022](#))
- Mover assemblies ([D1100018](#), cleaned to Class B per [E0900047](#) and [E960022](#))
- Retro reflector assembly ([D1101340](#), cleaned to Class B per [E0900047](#) and [E960022](#))
- Depth Gauge with plastic probe tip (and sufficient range to measure the distance from the optic to the retro-reflector)
- BSC table height target ([D1101611](#)).
- Various optical or tripod stands

### 6 PROCEDURE FOR CARTRIDGE ASSEMBLY ALIGNMENT

The reference monuments for the cartridge assembly on the test stand are given in [D1200076](#), and in Figure 2, for convenience.

The LBSC5 cartridge assembly is depicted in Figure 3. The major optics assemblies integrated into the LBSC5 cartridge are the Y End Test Mass (ETMy) and End Reaction Mass (ERMy), both parts of the suspension assembly ([D0901346](#)). The Arm Cavity Baffle which is destined for the LBSC5 chamber is not part of the cartridge assembly as it interferes with the test stand. It will be installed separately.

The positions and Lines Of Sight (LOS) for the LBSC5 cartridge assembly alignment are depicted in Figure 4.



### LBSC5 As Built


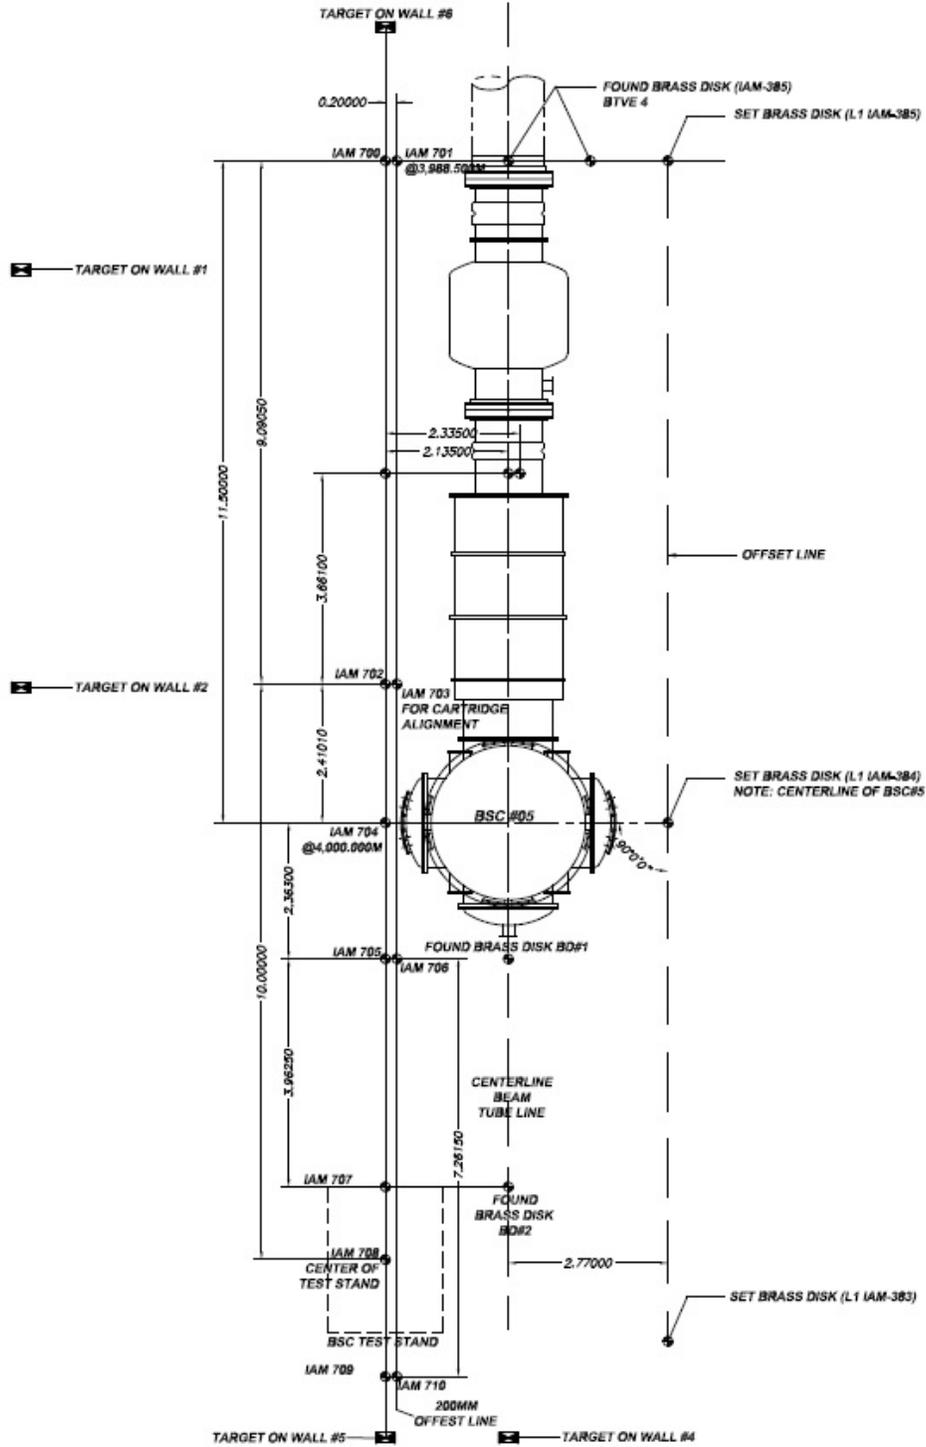


Figure 2: Monument Layout for Y-End Station, inc. Test Stand (from E1100374)

### LBSC5 As Built

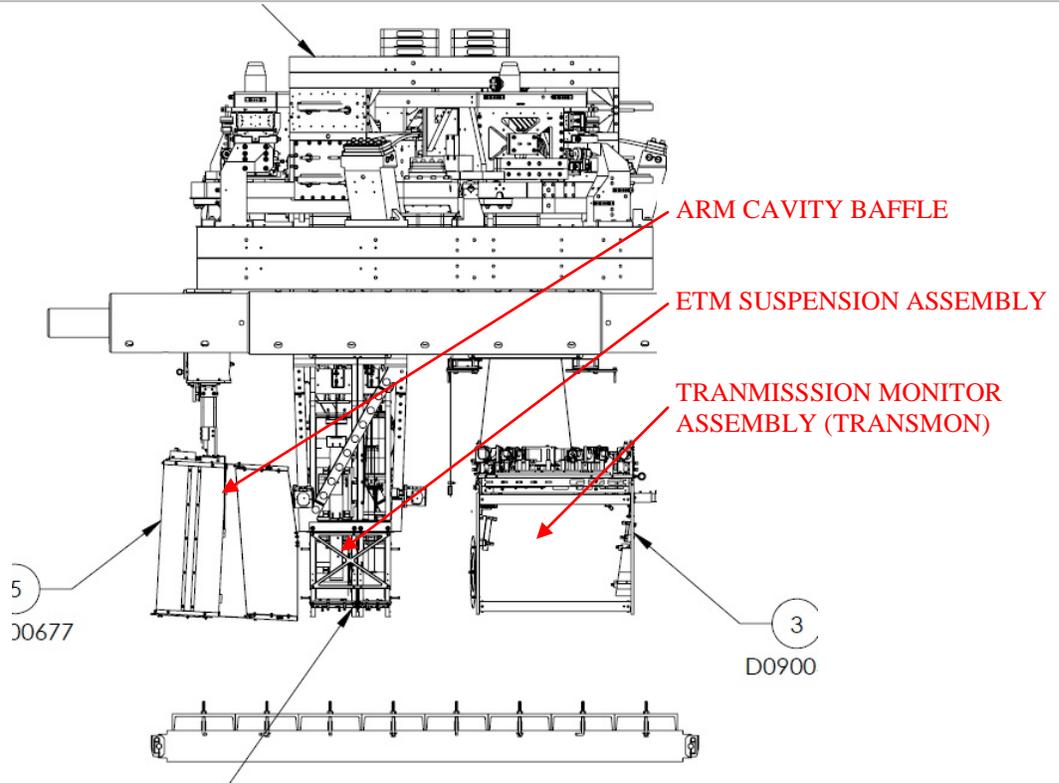

**Figure 3: The LBSC5 cartridge assembly (from D0900506)**

*The Arm Cavity Baffle (ACB, D0901576) will not be a part of the cartridge assembly since it interferes with the test stand.*



## LBSC5 As Built

### 6.1 Cartridge set-up

#### 6.1.1 Check optics table level on the BSC mechanical test stand

Datum: Local gravity

Equipment: Optical level on tall tripod and targets on invar rods suspended from the optics table

Accuracy:  $\pm 100$  microrad (0.1 mm differential height)

Procedure:

- Attach 3 invar rods with targets to the table (equal lengths sufficient to be seen by optical level on tripod). Position the rods so that all 3 can be observed from a single optical level position
- Place optical level on a tall tripod and sight the relative difference in target heights to determine tip and tilt of optics table
- Adjust ISI trim/balance mass per E0900357 (v20, section 1.84)
- Record table levelness:

Level	0.1 mm
-------	--------

#### 6.1.2 Approximately align the Cartridge Assembly elements with the templates

Datum: Bolt holes in optical table per [D1101260](#)

Equipment: Alignment templates ([D1101050](#)). Each suspension has two sets of templates. Either set may be used but not both

ETMY Suspension: Use either [D1101050-17](#) or [D1101050-18](#)

Transmission Monitoring Suspension: Use either [D1101050-23](#) or [D1101050-24](#)

Accuracy: Clearance in bolt holes

Procedure:

- Install [D1101050-17](#) or [D1101050-18](#) template per [D1101260](#)
- Install [D1101050-23](#) or [D1101050-24](#) template per [D1101260](#)
- If needed, install precision pushers ([D060052](#)) per [T080230](#) adjacent to ETM structures opposite of the templates
- Push ETM and Transmon structures to contact the templates per [T080230](#)
- Lock down suspension structures
- Remove all templates

### 6.2 L1 ETMy

#### 6.2.1 Setup the ETM Retro-reflector Assembly

Datum: Optical axis of the test mass

Equipment: Retro-reflector assembly ([D1101340](#)), depth gauge with plastic contact



## LBSC5 As Built


*Note: This is the old retro-reflector assy; need D# for new assy*

Accuracy:  $\pm 0.2$  mm

Procedure:

- Attach the retro-reflector assembly to the quad structure in front of the ETM HR face
- Use the depth gauge to measure the offset distance from the retro-reflector assembly reference plate (square plate behind corner cube retro-reflector) to the ETM HR face. Do this on the right and left side of the plate and average two values to get the offset distance.  
**⚠** Take care to clean the depth gauge, especially the contact feature. Contact the optic either on the outer perimeter of the HR face where there is no First Contact™ film or in the interior but only on the First Contact™ film and be sure to contact very gently.
- Record the Offset (Y-distance)

Offset distance from the ETM HR face to the Reflecting Plane of the Retro-reflector	mm
---	----

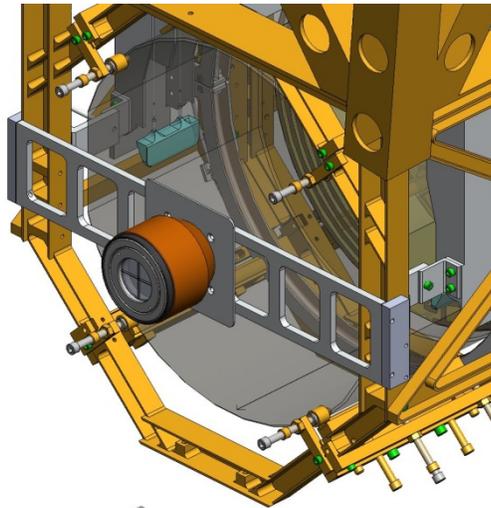

**Figure 4: Retro-reflector Assembly attached to Quad Suspension Structure**

**LBSC5 As Built****6.2.2 Setup Total Station and Laser Autocollimator**

Datum: Monuments IAM 703 and IAM 710 – axis 200 mm shifted from the centerline; Height target is placed on the precision length rod (D1101611) to set target to optic height below the optics table

Equipment: Sokkia SET1X total station, Newport Laser Autocollimator (mounted on top of Total Station), height target (D1101611)

Accuracy:  $\pm 1$  mm,  $\pm 40$  microradians rss, alignment reference transfer (see [T1000230](#)-v6, section 17)

Procedure:

- Set the SET1X to approximately 973 mm above the floor
- Set the SET1X on IAM 703 and sight IAM 710 to define zero yaw angle
- Attach the height target to the optics table on a hole which is set back from the edge of the table toward the total station about the same amount as the front (HR) face of the ETMy optic
- Set the SET1X pitch up at 18.8 microradians ( $0^\circ 0' 4''$ ); this is a SET1X reading of  $89^\circ 59' 56''$
- Yaw the total station to sight the height target and adjust total station height to match the height target. The total station is now at a height such that its projected beam centerline should intersect the center of the HR face of the ETM (i.e. -80 mm Z)

**6.2.3 Set the ETM longitudinal position**

Datum: SET1X EDM, Retro-reflector and offsets to the HR face (determined in section 6.2.1)

Equipment: Sokkia SET1X Total station, retro-reflector

Accuracy:  $\pm 3$  mm

Procedure:

Use the SET1X EDM to set the ETM position to  $L = 9468.1$  mm (remember to account for the offset distance)

- Lock-down the optics and masses, of both suspension chains, with the earthquake stops according to the SUS procedure
- Measure the ETMy longitudinal position (accounting for the offset)
- If the error in position is greater than  $\pm 3$  mm, then use the use the “mover assemblies” ([D1100018](#)) and “pusher assemblies” ([D060052](#)) to shift the longitudinal position of the quad structure as needed
- Record the final position

Retro-reflector to HR face offset (+)	mm
EDM distance (+)	mm
Sum = L (ETM longitudinal position)	9465.3 mm



## LBSC5 As Built

### 6.2.4 Set the ETM horizontal position

Datum: Optical axis as established by the total station

Equipment: Sokkia SET1X total station, pusher assembly ([D060052](#)), mover assembly ([D1100018](#))

Accuracy: ±1 mm

Procedure:

- With the SET1X at a 4" elevation angle, sight the left edge of the optic. Record the yaw angle (left optic edge = 360° – angle sighted)
- Sight the right edge of the optic. Record the yaw angle (right optic edge = angle sighted)
- Calculate the Center Error Distance (formula given in table below)

	Trial 1	Trial 2	Trial 3
Left optic edge (A)	17.255 mrad	17.288 mrad	mrad
Right optic edge (B)	17.4 mrad	17.356 mrad	mrad
Center error angle $E = (B-A)/2$	72.5 microrad	34 microrad	microrad
Center error distance $L * E$	+0.69 mm	+0.31 mm	mm

- Use the “mover assemblies” ([D1100018](#)) and “pusher assemblies” ([D060052](#)) to shift the lateral position of the quad structure as needed, so that the retro-reflector center is centered in the theodolite (Total Station)

### 6.2.5 Coarse Align the ETM Yaw

Datum: Optical axis as established by the total station

Equipment: Laser autocollimator mounted on top of the Total Station

Accuracy: ±1 milliradians goal (limited by the repeatability in the pusher and clamping method)

Procedure:

- Use yaw bias commands to the SUS reaction chain (so as not to be confused with reaction chain reflected beams)
- Insure that the optics and masses, of the main suspension chain, are free (not clamped or on the mechanical or earthquake stops)
- Use the laser autocollimator to measure the TM optic yaw angle
- Use the pusher assemblies to reduce the yaw angle to as close to zero as possible (< 1 mrad), using the SUS procedures. Note that the optics and masses should be clamped before attempting to move the Suspension frame/assembly on the optics table.
- Record residual yaw error

	Trial 1	Trial 2	Trial 3
ETM yaw error	0.015 mrad CW	mrad	mrad



## LBSC5 As Built

### 6.2.6 Iterate/re-Check

Datum: Local gravity, optical axis as established by the total station

Equipment: Optical level on tall tripod and targets on invar rods suspended from the optics table, total station

Accuracy:

levelness:  $\pm 100$  microrad (0.1 mm differential height)

lateral position:  $\pm 1$  mm

longitudinal position:  $\pm 3$  mm

yaw:  $\pm 1$  milliradians

Procedure:

- Re-check table level
- Re-check the lateral & longitudinal position and yaw and iterate until all are within required accuracy (coarse accuracy for the yaw)
- Remove the retro-reflector and mount assembly from the ETM

Once this step has been completed, the ETM “frame” has been set; all further adjustments to the ETM are on the suspension chains.

### 6.2.7 Check the ETM vertical position

Datum: Optical axis as established by the total station

Equipment: Sokkia SET1X Total Station

Accuracy:  $\pm 1$  mm

Procedure:

- With the SET1X at zero yaw angle, sight the bottom edge of the optic. Record the pitch angle (bottom optic edge = angle sighted -  $89^{\circ} 59' 56''$ )
- Sight the top edge of the optic. Record the pitch angle (top optic edge =  $89^{\circ} 59' 56''$  – angle sighted)
- Calculate the Center Error Distance (formula given in table below)



**LBSC5 As Built**

	Trial 1	Trial 2	Trial 3
Bottom optic edge (A)	18.108 mrad	18.011 mrad	mrad
Top optic edge (B)	17.841 mrad	17.909 mrad	mrad
Center error angle $E = (B-A)/2$	-133.5 microrad	-51 microrad	microrad
Center error distance $L * E$	-1.26 mm	-0.48 mm	mm

- The optic height was set during the SUS assembly and should be correct. However, if it is out of tolerance, then use the SUS procedures to adjust the test mass height until it is within the required accuracy

**6.2.8 Fine Align the ETM Yaw**

Datum: Optical axis as established by the total station

Equipment: Laser autocollimator

Accuracy:  $\pm 100$  microradians (limited by air buffeting in the test stand/cleanroom environment)

Procedure:

- Use yaw bias commands to the SUS reaction chain (so as not to be confused with reaction chain reflected beams)
- Insure that the optics and masses, of the main suspension chain, is free (not clamped or on mechanical or earthquake stops)
- Then use the top blade adjusters to reduce the residual error further, using the SUS procedures
- Record the yaw error

	Trial 1	Trial 2	Trial 3
ETM yaw error	0.013 mrad CW	mrad	mrad

**6.2.9 Align the ETM pitch**

Datum: Optical axis as established by the total station

Equipment: Total station

Accuracy:  $\pm 100$  microradians (limited by air buffeting in the test stand/cleanroom environment)

Procedure:

- Use yaw bias commands to the SUS reaction chain (so as not to be confused with reaction chain reflected beams)
- Set the total station pitch to 18.8 microradians (0' 4") UP. Using the LAC, measure the pitch error

Initial ETM pitch error	175 microradians up
-------------------------	---------------------



## LBSC5 As Built

- If the pitch error is  $< 100$  microradians, record and re-adhere First Contact™ using fresh/wet First Contact™ and the procedure in [E1000079](#)
- If  $> 100$  microradians, then adjust the upper intermediate mass pitch balance per SUS procedures

Final ETM pitch error	18 microradians up
-----------------------	--------------------

### 6.2.10 Check the CP to ETMy Gap

Datum: The ETMy AR face and the opposing face of the CP

Equipment: Keyance System and Laser Autocollimator

Accuracy:  $\pm 0.25$  mm average/center distance, and  $\pm 1.47$  milliradians parallelism (corresponding to  $\pm 0.238$  mm over the diameter of the optic)

*N.B.: The gap spec is driven by the EQ stops on the ERM (see T080128). The parallelism spec is driven by a combination of the EQ stops (since the parallelism will affect the gap spacing) and the avoidance of back reflections. The EQ stops mandate a gap setting tolerance of  $\pm 0.25$ mm, which leads to a parallelism spec of  $\pm 1.47$  mrad. Back reflection avoidance is not an issue for the ERM (per T1200452). It must be noted though that the parallelism will affect the gap. What this means is that if both the gap and parallelism are at the edge of tolerance, there will be spots between the ETM and ERM that are out of spec. Therefore both gap and parallelism should be adjusted as close to their targets as possible, not just “good enough.” For a step-by-step guide to performing this portion of the alignment see E1200824.*

Procedure:

- Measure & record the gap distance between the ETMy AR face and the opposing face of the ERMy with the Keyance System. This should be done as close to the center of the ETMy as possible
- If the gap is not within the allowed tolerance of the nominal 5 mm, then adjust per SUS procedures
- Measure the parallelism between the surfaces and if not within the allowed tolerance, then adjust per SUS procedures
- Record the final gap parameters

Gap Distance	4.95 mm	
Gap Parallelism	Pitch	0.582 milliradians up
	Yaw	0.873 milliradians CCW

## 6.3 Transmission Monitor Assembly (Transmon)

### 6.3.1 Set up Total Station for Transmon Alignment

Datum: Optical axis (yaw and pitch) defined by the ETMy; Height defined by the height target (D1101611); lateral position defined by monument IAM 703

Equipment: Sokkia SET1X total station, height target (D1101611)



## LBSC5 As Built

Accuracy:  $\pm 1\text{mm}$

Procedure:

- Set up the SET1X total station directly above the IAM 703 monument
- Attach the height target to the optics table on a hole near the table edge toward the IRLAC
- Peel back (or remove) the First Contact™ coating on the HR face of the ETM so that the center of the optic is exposed
- Back-off the EQ stops so that the ETM is free
- Engage ETM damping controls
- With the SET1X at 0° yaw angle, pitch it up by 0° 0' 4" (SET1X reading of 89° 59' 56"). The SET1X is now on the optical axis and can be sighted through the ETM into the TMSy telescope
- Yaw the SET1X to sight the height target and adjust height to match target height. The SET1X is now at a height so that its retro-reflected beam will intersect the center of the test mass (i.e. -80 mm Z)
- Sight monument IAM 710 and zero the SET1X yaw reference

### 6.3.2 Install Transmon Alignment Targets

Datum: Optical axis as established by the SET1X

Equipment: Transmon alignment targets (D1200252)

Accuracy:  $\pm 1\text{ mm}$

Procedure:

- Lightly lock Transmon suspension
- Install the large Transmon alignment target in the entrance aperture of the Transmon telescope
- Install the small Transmon alignment target in the exit aperture of the Transmon telescope (small hole in the table between the two periscope mirrors)

### 6.3.3 Align the Transmon Horizontal/Vertical Position

Datum: Optical axis as established by the SET1X

Equipment: Sokkia SET1X total station, pusher assembly (D060052), mover assembly (D1100018)

Accuracy:  $\pm 6\text{ mm}$

Procedure:

- Sight the large alignment target mounted in the input aperture of the Transmon telescope
- Adjust the Transmon horizontal and vertical position until the target crosshair is in line with the SET1X
- Record angles to sight target crosshair with SET1X (residual position error)



**LBSC5 As Built**

	Trial 1	Trial 2	Trial 3
Horizontal Error	+0.4 mm	mm	mm
Vertical Error	+1.1 mm	mm	mm

**6.3.4 Align the Transmon Pitch/Yaw**

Datum: Optical axis as established by the SET1X

Equipment: Sokkia SET1X total station, pusher assembly (D060052), mover assembly (D1100018).

Accuracy: ±100 microradians

Procedure:

- Sight the small alignment target mounted in the output aperture of the Transmon telescope
- Adjust the Transmon pitch and yaw until the target crosshair is in line with the SET1X
- Record angles to sight target crosshair with SET1X (residual angle error)

	Trial 1	Trial 2	Trial 3
Yaw Angle	-368 microrad	microrad	microrad
Pitch Angle	247 microrad	microrad	microrad

*N.B.: An adjustment to the TMSy pitch/yaw was made after the 1<sup>st</sup> round of measurements; the results of this adjustment were not reported so are not recorded here. This document will be updated should those numbers be reported.*

**6.3.5 Iterate/re-check**

Datum: Optical axis as established by the SET1X

Equipment: Sokkia SET1X total station

Accuracy:

vertical position: ±6 mm

horizontal position: ±6 mm

yaw: ±100 microradians

pitch: ±100 microradians

Procedure:

- Repeat steps 6.3.3 and 6.3.4 until both crosshairs are in line with the SET1X
- Remove the Transmon alignment targets from the Transmon assembly

**7 ALIGN THE CARTRIDGE ASSEMBLY IN THE BSC CHAMBER (IN SITU)**

Once in the chamber, IAS must align:



## LBSC5 As Built

- the ETMy optic in {x,y,z, yaw} by moving the entire cartridge assembly with HEPI as a rigid body
- the ETMy optic in pitch, by adjusting the suspension
- the ETMy Arm Cavity Baffle

### 7.1 In-Chamber Alignment

#### 7.1.1 Level the Optics Table and set its vertical position

Datum: Local gravity, BSC-ISI capacitive position sensors

Equipment: Optical Level, 3 metering rods, BSC-ISI capacitive position sensors.

Accuracy:  $\pm 100$  microradians (0.1 mm differential height)

Procedure:

- Make sure all payload and balance/ballast weight is on the BSC-ISI Assembly
- Attach 3 metering rods onto the Optics Table so that all 3 can be viewed from a single Optical Level position, on a tall tripod, through the open BSC door.
- Check the Optics Table levelness optically before unlocking BSC-ISI.
- Check the height of the Optics Table by referencing elevation mark #2 with the Optical Level
- If needed, adjust the table to be level using HEPI static adjustment per procedure [E040011](#), “HEPI Assembly and Installation Procedures”
- Unlock the BSC-ISI and compare the capacitive position sensors offset values to the offsets measured on the cartridge test stand. If necessary, adjust the balance mass to get the same capacitive position sensor offsets as achieved on the test stand.
- Confirm the Optics Table levelness (again) with the Optical Level

#### 7.1.2 Setup the Total Station and Laser Autocollimator

Datum:

- a) Monuments **TBD**, **TBD**, IAM 709 (as defined in E1100374) – axis 200 mm shifted in the -X direction from the Y centerline
- b) Elevation mark #3

Equipment: Total Station; Newport Electronic Visible Laser Autocollimator (LAC); Initial Alignment Tooling Stand (D980429 through D980434); Brunson Optical Square; Metering Rods/Targets; 8” diameter Flat Mirror on a Newport Gimbal Mount and Tripod.

Accuracy:  $\pm 1$  mm,  $\pm 40$  microradians rss, alignment reference transfer (see [T1000230](#)-v6, section 17)

Procedure:

- Remove the LA-1D Spool (on the Y-manifold adjacent to the LGV10 Gate Valve) per procedure [M1000357](#), “Spool Manifold Removal Procedure”



## LBSC5 As Built

- Set the Initial Alignment Tooling Stand in the space vacated by the Spool, over monument IAM EX-T2
- Setup the Brunson Optical Square
  - Set the Brunson directly over monument **TBD**
  - Sight elevation mark #3 and set the height to +72.9 (local coordinate system)
  - Sight monument IAM 709 to get alignment parallel to the X global axis
- Set up the Sokkia SET1X total station
  - Setup the SET1X on the Initial Alignment Tooling Stand at approximately 1810 mm above the floor directly over **TBD**
  - Mount the LAC to the top of the Total Station
  - Sight elevation mark #3 and set the SET1X/LAC height to -80.1 mm (local coordinate system)
  - Setup the large Flat Mirror with gimbal mount/tripod with an unobstructed view of, and a few meters from, the SET1X/LAC
  - Bore sight the SET1X and LAC using the Flat Mirror
- Set the SET1X to be square to the Brunson Optical Square using the LAC
- Zero the yaw reference on the SET1X
- Yaw the SET1X precisely -90° 0' 0" (SET1X reading of 270° 0' 0")
- Pitch the Total Station 18.8 microradians (0° 0' 4") up. The Total Station is now pointing to the desired location of the center of the ETMy HR face

### 7.1.3 Measure Axial Position Error of ETMy

Datum: Monument **TBD**

Equipment: Retro-Reflector Assembly (D1101340), Total Station, Depth Gauge

Accuracy: ±3 mm

Procedure:

- Mount the Retro-Reflector Assembly to the ETMy Suspension Assembly structure
- Measure the distance from the Retro-Reflector reference plane to the ETMy HR face using a depth gauge
  - Take care to clean the measurement tool, especially the contact feature, (b) contact the optic either on the outer perimeter of the HR face where there is no First Contact™ film or in the interior but only on the First Contact™ film and (c) contact very gently.
- Record the depth gauge measurement as well as the Retro-Reflector (corner cube) offset constant:

Retro-Reflector-to-HR face distance	mm
Retro-Reflector (corner cube) offset constant	30 mm

- Do not remove or adjust the Retro-Reflector or the mount until after the last Electronic Distance Measurement (EDM) has been completed with the Total Station.



## LBSC5 As Built

- Use Total Station EDM to measure the axial (X) position of the ETMy HR face (remember to account for the offset distance from the retro-reflector to the optic HR face). Record the distance (desired distance is  $L = 5538.6$  mm):

	Trial 1	Trial 2	Trial 3
Retro-reflector to HR face distance	mm	mm	mm
EDM distance	mm	mm	mm
Sum = L (ITM HR longitudinal distance to Total Station)	5541.8 mm	5540.2 mm	5538.8 mm

### 7.1.4 Measure Lateral Position Error of ETMy

Datum: Y-Arm Axis derived from **TBD**

Equipment: Total Station

Accuracy:  $\pm 1$  mm

Procedure:

- With the Total Station at a 2" elevation angle, sight the left edge of the optic. Record the yaw angle (left optic edge =  $270^\circ - \text{angle sighted}$ ).
- Sight the right edge of the optic. Record the yaw angle (right optic edge =  $\text{angle sighted} - 270^\circ$ ).
- Calculate the lateral Center Error Distance (formula in table below)

	Trial 1	Trial 2	Trial 3
Left optic edge (A)	29.418 mrad	29.472 mrad	29.569 mrad
Right optic edge (B)	29.52 mrad	29.477 mrad	29.389 mrad
Center error angle $E = (B-A)/2$	51 microrad	+2.5 microrad	-90 microrad
Center error distance $L * E$	+0.28 mm	+0.01 mm	-0.5 mm

### 7.1.5 Measure Vertical Position Error of ETMy

Datum: Y-Arm Axis derived from **TBD**

Equipment: Total Station

Accuracy:  $\pm 1$  mm

Procedure:

- With the Total Station at zero yaw angle, sight the bottom edge of the optic. Record the pitch angle (bottom optic edge =  $\text{angle sighted} - 89^\circ 59' 56''$ ).
- Sight the top edge of the optic. Record the pitch angle (top optic edge =  $89^\circ 59' 56'' - \text{angle sighted}$ ).



### LBSC5 As Built

- Calculate the Center Error Distance (formula given in table below)

	Trial 1	Trial 2	Trial 3
Bottom optic edge (A)	31.004 mrad	30.989 mrad	mrad
Top optic edge (B)	30.209 mrad	30.718 mrad	mrad
Center error angle $E = (B-A)/2$	-397.5 microrad	-135.5 microrad	microrad
Center error distance $L * E$	-2.2 mm	-0.75 mm	-0.25 mm

*N.B.: The vertical error listed under Trial 3 in the table above was not measured with the above procedure (the total station height had been changed for other measurements). This vertical error was measured by sighting scales attached to the ISI table to monitor the height adjustment.*

#### 7.1.6 Measure Pitch & Yaw Errors

Datum: Optical axis as established by the total station

Equipment: Newport Electronic, Visible Laser Autocollimator (LAC)

Accuracy: ±50 microradians yaw goal, ±50 microradians pitch goal

Procedure:

- Insure that the optics and masses, of the main suspension chain, are free (not ‘clamped’ or on the mechanical stops or earthquake stops)
- Use the Laser Autocollimator to measure the TM optic yaw angle. All personnel should exit the chamber, purge air flow should be off or minimized, and electronic damping should be active for the suspension. If necessary, use a low pass filtering amplifier and display the pitch and yaw on an oscilloscope with trace persistence and cursors to get the average angles
- Record the pitch and yaw errors:

	Trial 1	Trial 2	Trial 3
Yaw error	600 microrad CW	20 microrad CCW	microrad
Pitch error	440 microrad down	microrad	microrad

#### 7.1.7 Translate Cartridge with HEPI to Correct Axial, Lateral, Vertical and Yaw Errors

Datum: Optical axis as established by the total station

Equipment: HEPI static adjusters, Total Station, Retro-Reflector Assembly, Newport Electronic Visible Laser Autocollimator

Accuracy: ±50 microradians yaw with HEPI, ±1 mm transverse, ±1 mm vertical, ±3 mm axial



## LBSC5 As Built

Procedure:

- Use the HEPI static adjustment procedure (per procedure [E040011](#), “HEPI Assembly and Installation Procedures”) to correct the axial, lateral, vertical and yaw errors until the residual errors are within the allowed tolerance.
- After, or during, HEPI adjustments measure the axial, lateral, vertical and yaw errors to guide the HEPI adjustment.

### 7.1.8 Correct Pitch Error

Datum: Optical axis as established by the total station

Equipment: ETM Suspension pitch adjuster, Newport Electronic Visible Laser Autocollimator

Accuracy: ±50 microradians

Procedure:

- Use the Laser Autocollimator to measure the TM optic pitch angle. All personnel should exit the chamber, purge air flow should be off or minimized, and electronic damping should be active for the suspension. If necessary, use a low pass filtering amplifier and display the pitch and yaw on an oscilloscope with trace persistence and cursors to get the average angles
- Use the TM Suspension static pitch adjustment procedure ([E1000006](#)-v20, section 5, “Quad Suspension Metal-Build Assembly Procedure”) to reduce the residual pitch errors to within the allowed tolerance
- Record the residual pitch error:

	Trial 1	Trial 2	Trial 3
Pitch error	20 microrad up	microrad	microrad

### 7.1.9 Fine Pitch & Yaw Error Correction

Datum: Optical axis as established by the total station

Equipment: ETM Suspension actuation (BOSEMs), Newport Electronic Visible Laser Autocollimator

Accuracy: ±10 microradians

Procedure:

- Use the Laser Autocollimator to measure the TM optic pitch and yaw angles. All personnel should exit the chamber, purge air flow should be off or minimized, and electronic damping should be active for the suspension. If necessary, display the pitch and yaw on an oscilloscope with cursors to get the average angles
- Use the TM Suspension controls interface to set pitch and yaw bias values to correct the residual errors
- Record the pitch and yaw bias values:

Pitch bias	counts
Yaw bias	counts



## LBSC5 As Built

*N.B.: Not aligned by bias counts.*

### 8 Align Arm Cavity Baffle (ACB) Assembly

Datums: Optical axis as established by the total station

Equipment: Total station, pusher assembly ([D060052](#)).

Accuracy:  $\pm 2$  mm

Procedure:

- Install and suspend the ACB from stage-0 of the ISI using procedure [E1100810](#), “Arm Cavity Baffle Installation Procedure”
- Re-level table using HEPI (see section 7.1)
- Set up the total station as done in section 7.1.2
- Install the ACB Alignment Target (D1201560) into the ACB opening and secure with the provided clamps
- Sight the top crosshair of the ACB Alignment Target (this crosshair will put the ACB in the correct position when the weight of the alignment target is removed)
- If both vertical and horizontal positional errors are  $< 2$ mm, then the baffle is aligned. Otherwise, reposition using the pusher assemblies ([D060052](#)) per procedure [T080230](#) until the positional errors are within tolerance

### 9 Align Pcal Periscope Assembly

Datum: Optical axis as established by the total station

Equipment: SET1X Total Station

Accuracy:

Longitudinal:  $\pm 6$  mm  
Lateral:  $\pm 2$  mm  
Vertical:  $\pm 2$  mm  
Pitch:  $\pm 200$   $\mu$ rad  
Yaw:  $\pm 200$   $\mu$ rad

Procedure:

- Set the total station over monument **TBD** as done in section 7.1.2
- Align the Pcal periscope assembly as described in Section 2.5 of E1300477