



Eight, 6-inch coax pigtails

RG58 or LMR-195

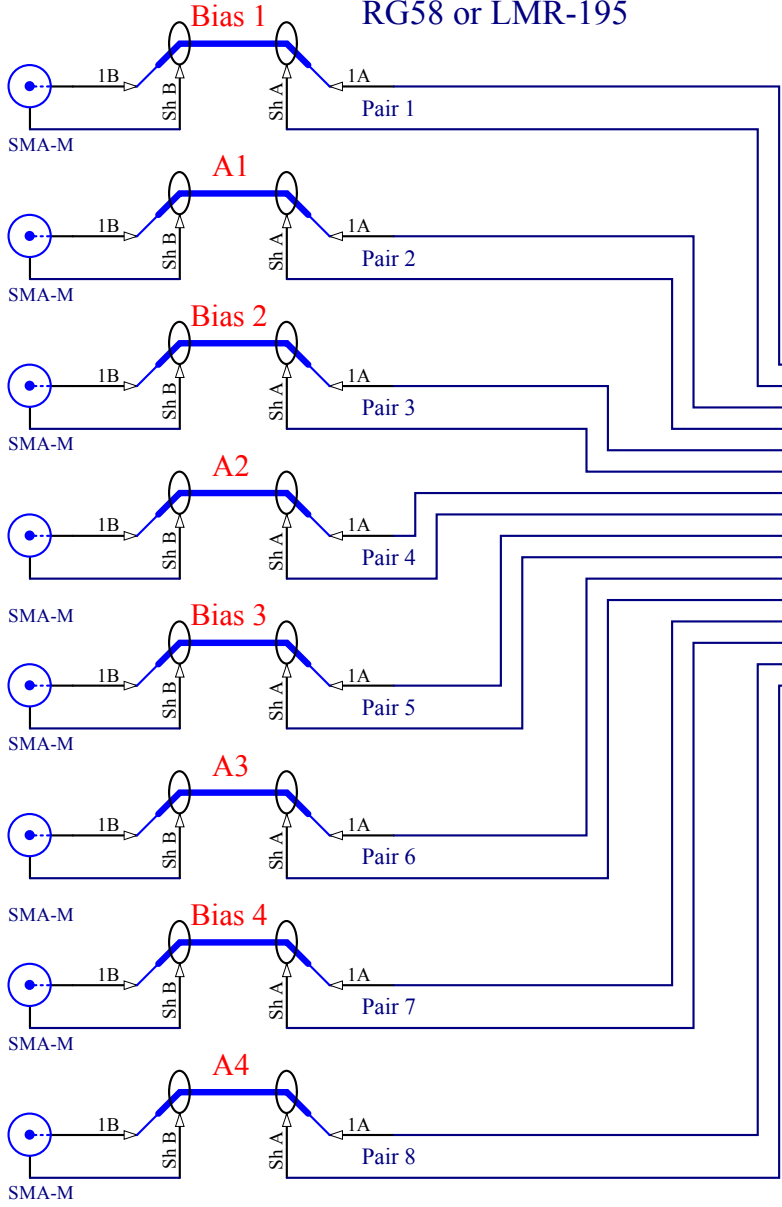

8- pair individually shielded
pair cable, 110 feet long
Belden 1077A, or equivalent

Tie shield to shell

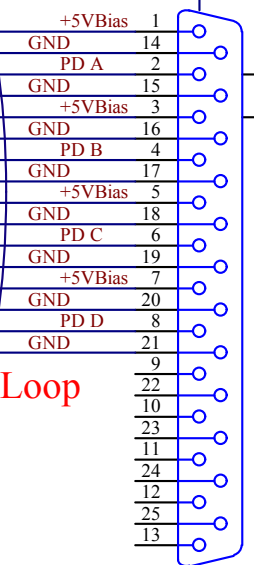

ISS Outer Loop

D Connector 25, Male

Cable labels are shown in RED

Title ISS Outer Loop PD Cable			
Size: A	DCC Number: D1600313		Ligo Project California Institute of Technology Massachusetts Institute of Technology
Drawn by: Ben Abbott	Date: 7/27/2016	Revision:	
File: C:\restored\Ben\ISS Outer Loop\Cables\ISSOuterLoopPDCable.Sch Date: 11:31:34 AM Sheet 1 of 1			

